




References List - Name, Version & Status:

Notes:


Rev	Date	Description Of Change	Drm	Chk
00	04.01.24	Proposed Elevations Initial version	WG	

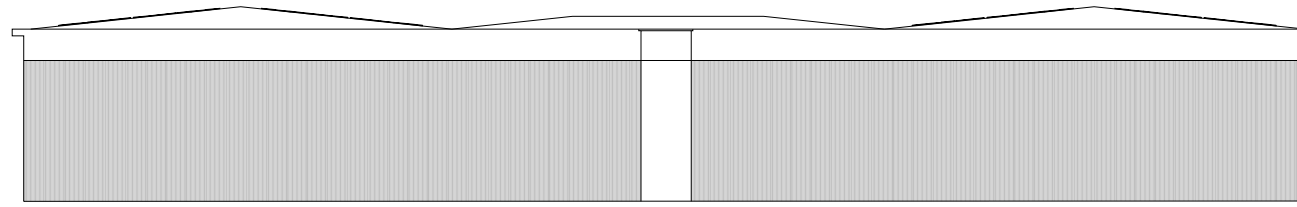


North View

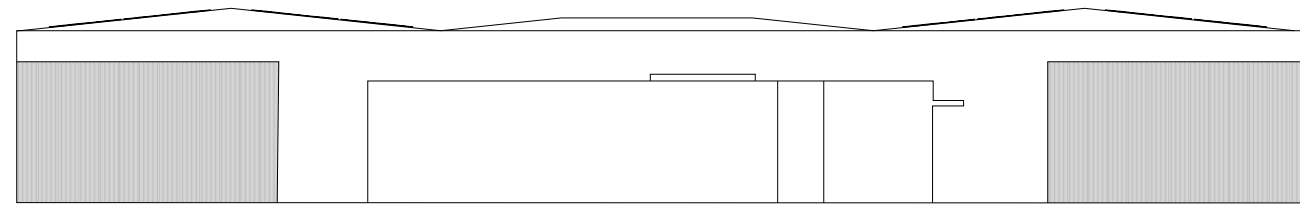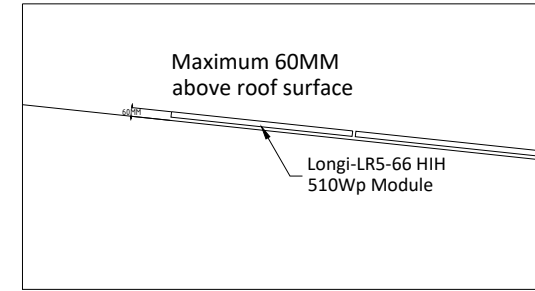

South View

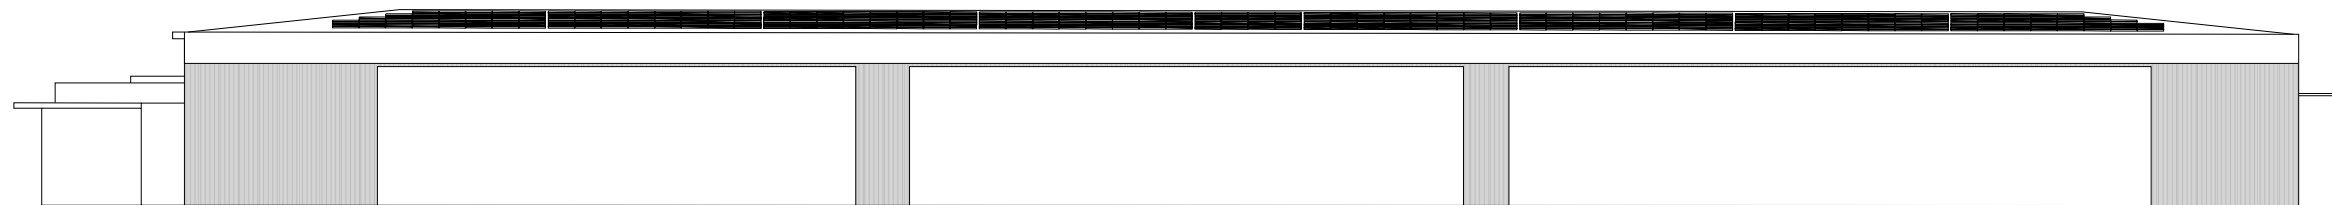

East View

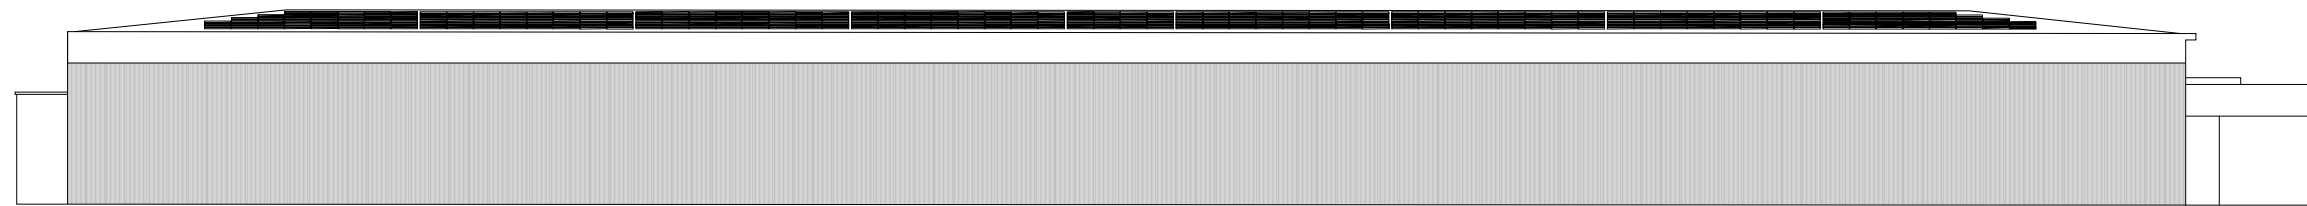

West View



CUSTOM SOLAR

Custom Solar Ltd T: 01246 488488
 Sunbeam House www.customsolar.co.uk
 Broombank Road info@customsolar.co.uk
 Chesterfield, S41 9QJ sales@customsolar.co.uk

© Custom Solar Limited

Client Digital Realty CS Project No. #

Title
 Goldsworth Park Trading Estate
 Kestrel Way
 Woking
 GU21 3BA

Roof Layout Drawing status: Indicative Scale (A3)
 1:600

File name
 DIGITAL REALTY PROPOSED ELEVATIONS REV.00