


This drawing may contain Ordnance Survey data © Crown copyright and database right 2011, Royal Mail data © Royal Mail copyright and database right 2011, and National Statistics data © Crown copyright and database right 2011. All rights reserved.

References List - Name, Version & Status:

Notes:

Rev	Date	Description Of Change	Drm	Chk
00	06.10.23	Site plan Initial Version	WG	
01	02.01.24	Added scale bar and north arrow	WG	

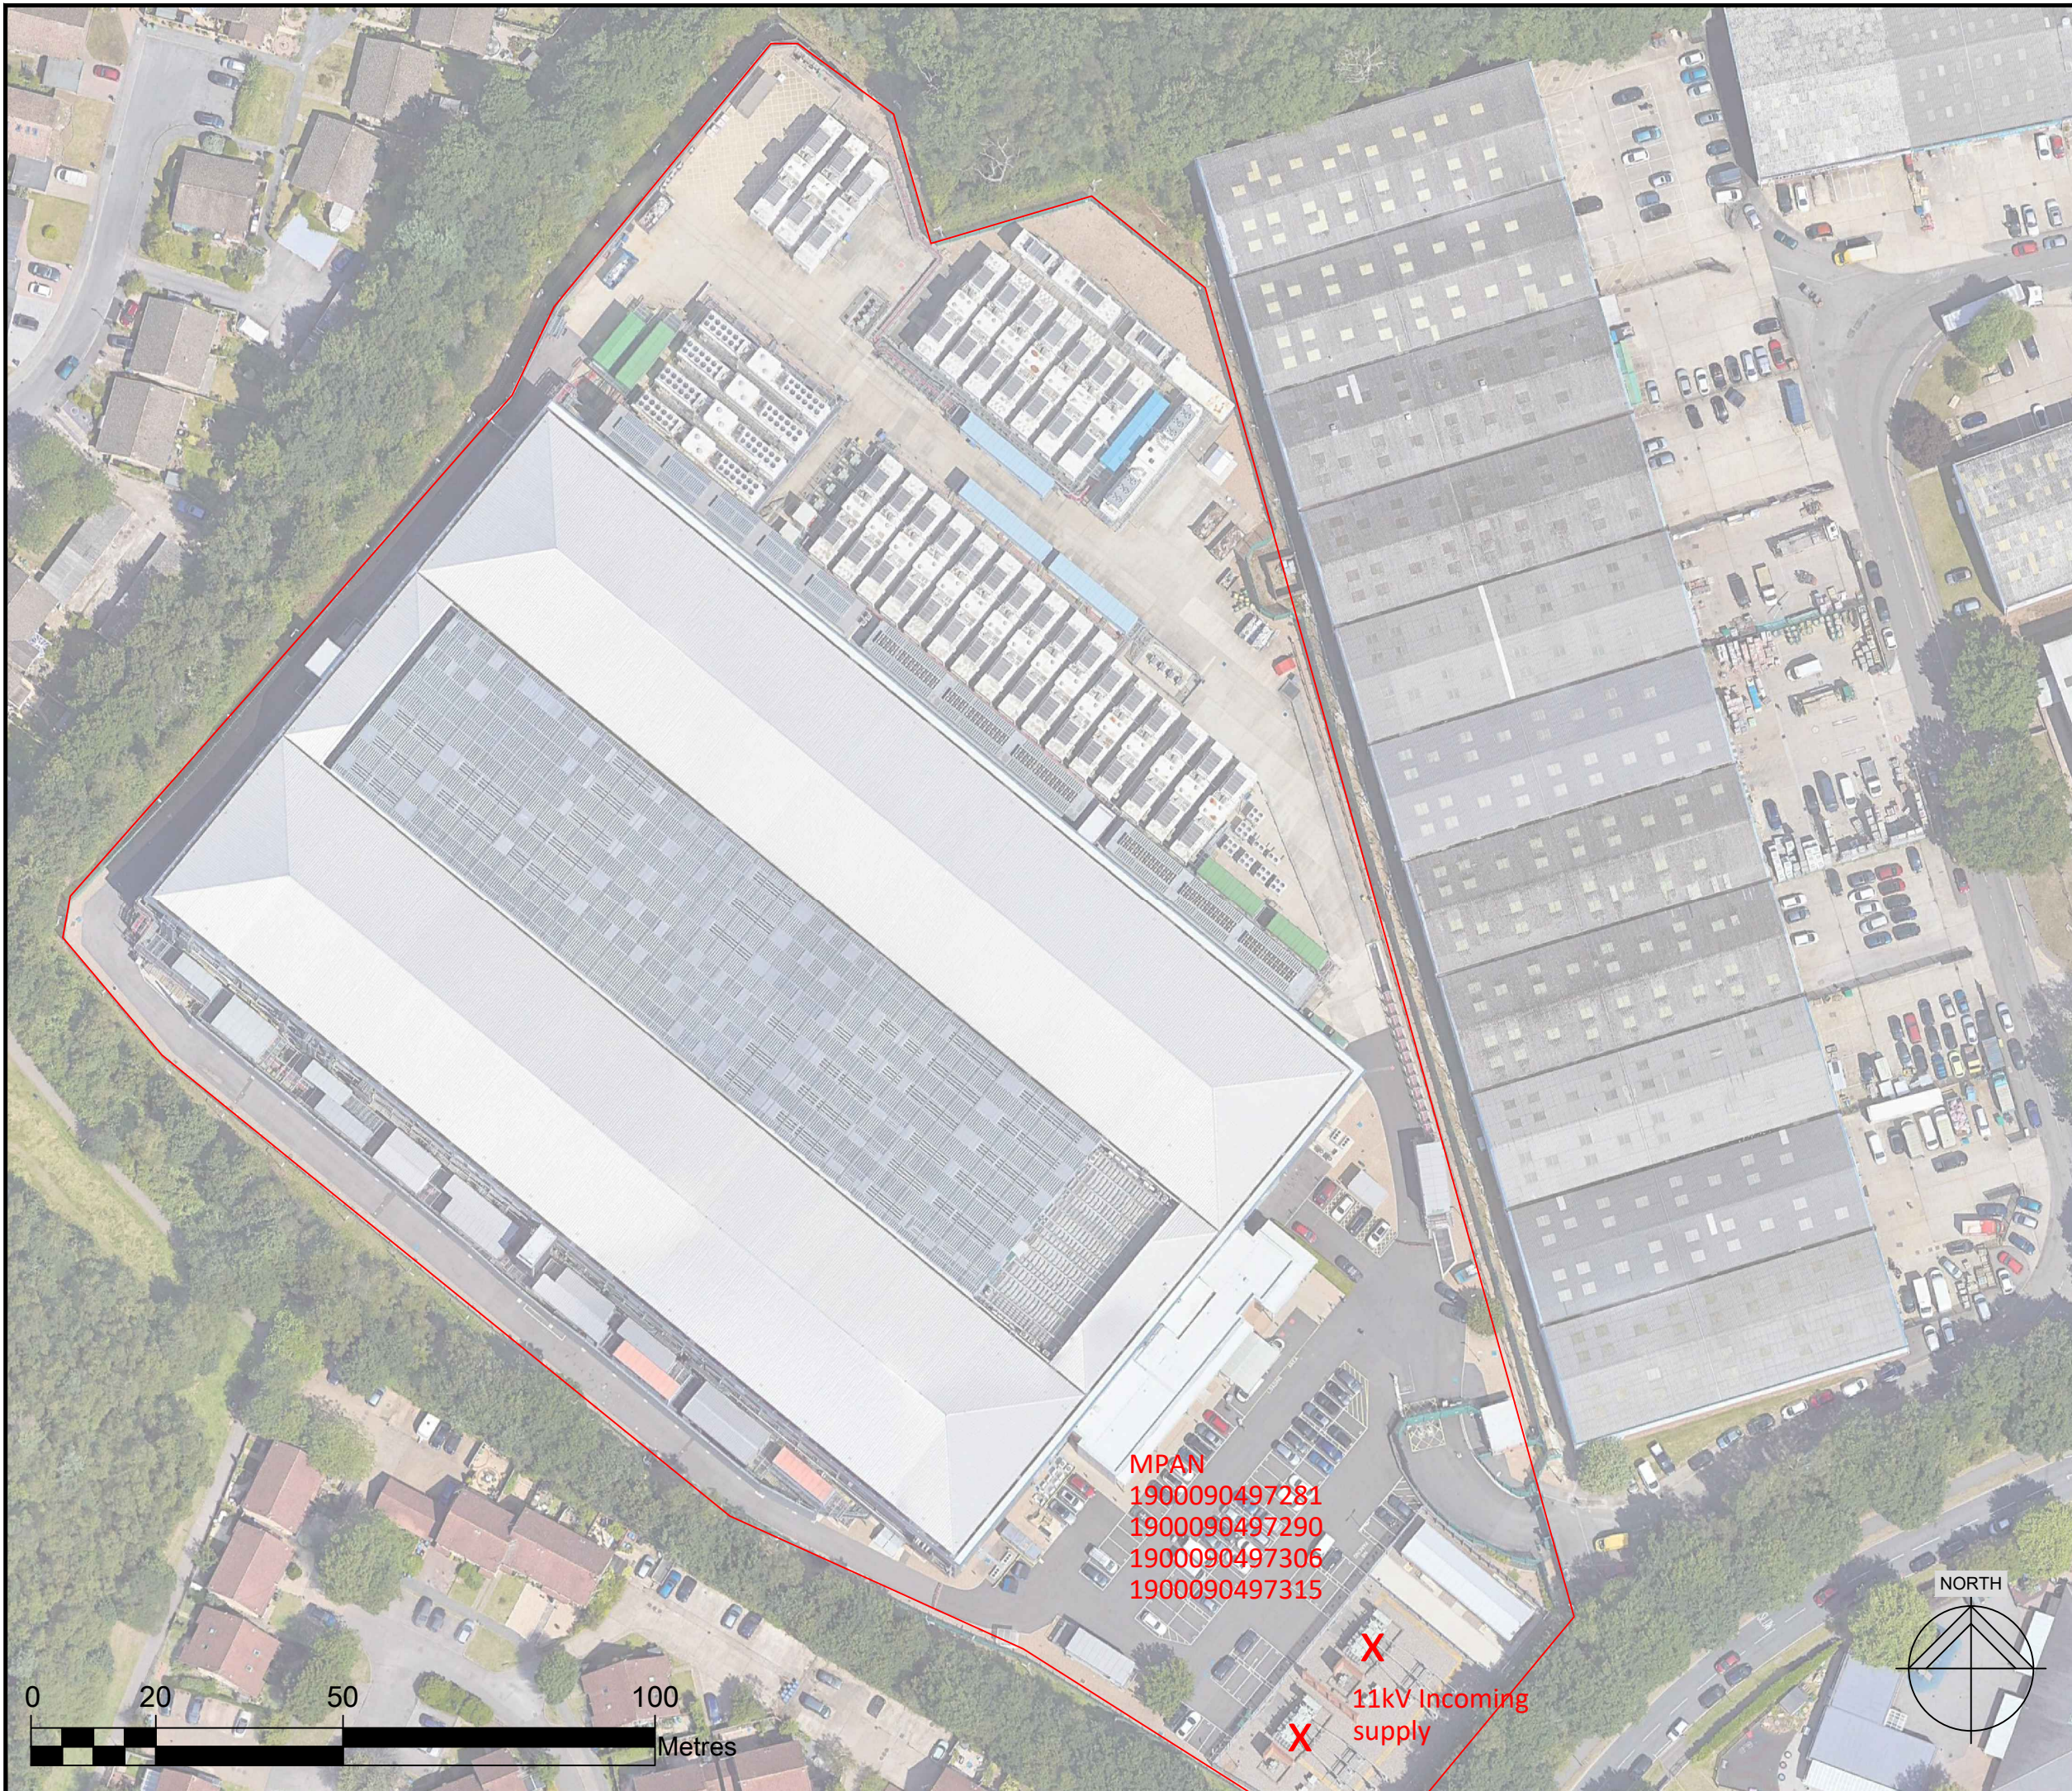

MPAN
 1900090497281
 1900090497290
 1900090497306
 1900090497315

X
 11kV Incoming
 supply
 X



CUSTOM SOLAR

Custom Solar Ltd
 Sunbeam House
 Broombank Road
 Chesterfield, S41 9QJ
 T: 01246 488488
 www.customsolar.co.uk
 info@customsolar.co.uk
 sales@customsolar.co.uk

© Custom Solar Limited

Client: DIGITAL REALTY CS Project No. #

Title: Unit 21
 Goldsworth park trading estate
 Kestrel Way
 Woking GU21 3BA

Roof Layout Drawing status: Indicative Scale (A3) 1:1000

File name: DIGITAL REALTY SITE PLAN REV.01