


FRONT ELEVATION

- Painted render chimney stack.
- Slate tiled house roof.
- Painted timber eaves.
- Painted timber casement windows.
- Painted render walls.
- Slate tiled porch roof.
- Painted timber porch framing.
- Painted timber panelled and glazed front door.



SIDE SOUTH EAST ELEVATION

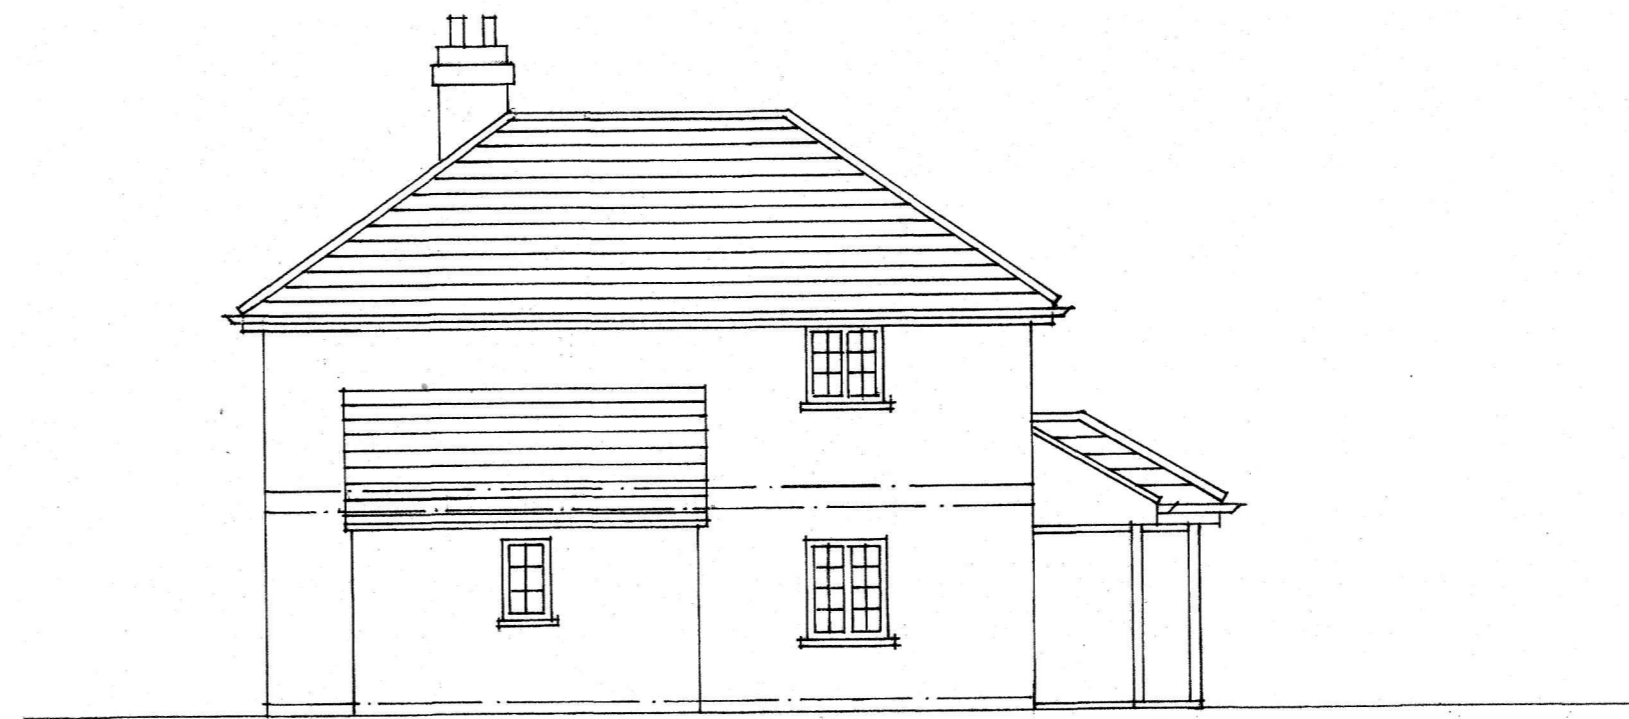


SIDE NORTH WEST ELEVATION


- Painted render chimney stack.
- Slate tiled house roof.
- Painted timber eaves.
- Painted timber casement windows.
- Painted render walls.
- Painted timber panelled and glazed utility door.
- Painted timber and glazed French doors.



REAR ELEVATION

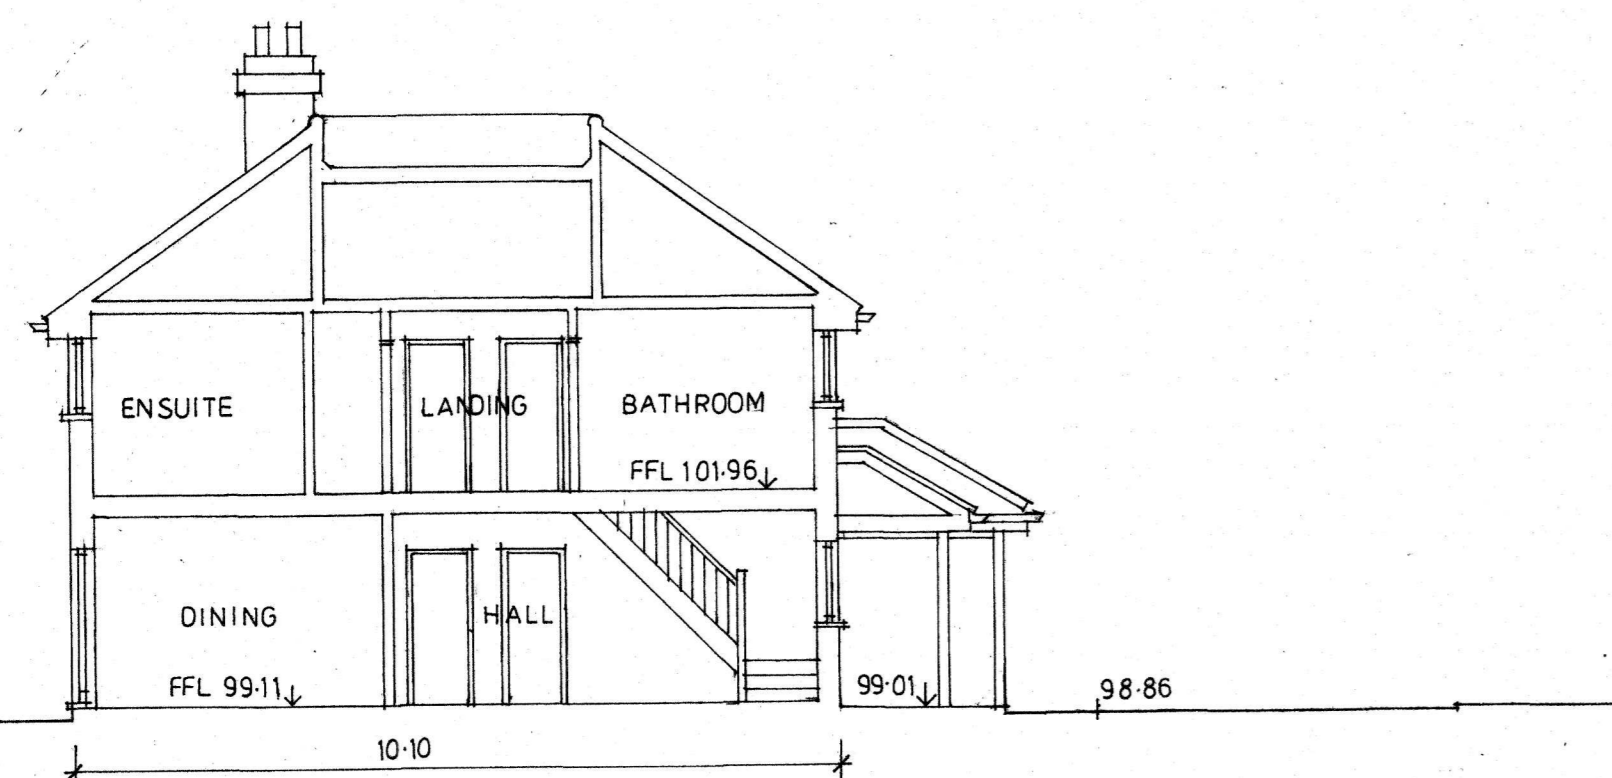

BUILDING SECTION

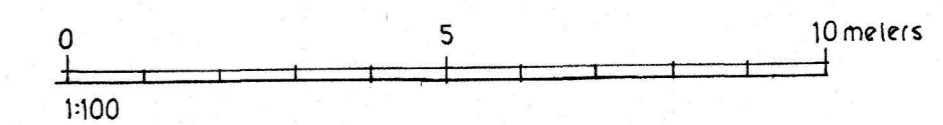

| | | |
|---|------------|------------|
| A | 28-11-2023 | Dim. added |
| ORCHARD ASSOCIATES 29 WEST STREET HARROW ON THE HILL MIDDLESEX | | |
| client MR R. WARMAN | | |
| SILVER BIRCHES NOTTINGHAM ROAD SOUTH HERONSGATE HERTFORDSHIRE | | |
| PROPOSED ELEVATIONS | | |
| 1:100 at A1 | 625 | 14 |
| Nov. 2023 | | A |
| <i>Handwritten signature</i> | | |