

All work to comply with current building regulations and codes of practice

Do not scale from drawings all dimensions to be checked on site before the start of any work

All Proposed External Materials to Match Existing External Materials





Any Proposed Windows to Flank wall to be Obscure Glazed and Non-Opening below 1.7m from FFL



Location Plan Scale 1:1250



Block Plan Scale 1:500

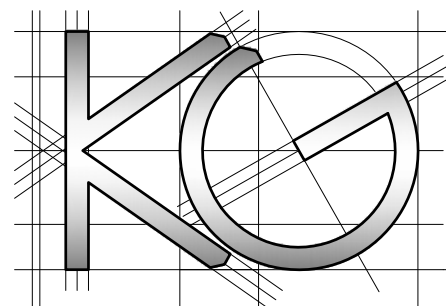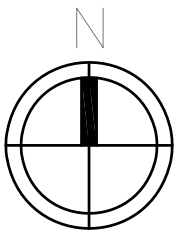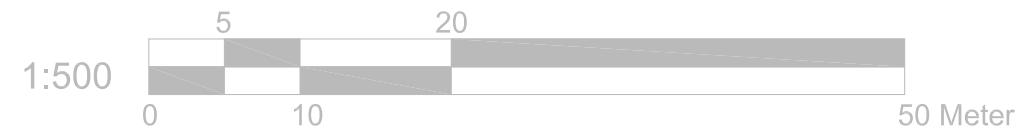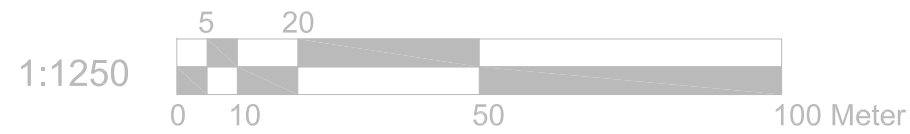

Site Address:
2A Crofters Road
Northwood
HA6 3ED

1

Drawing Content:
Location Plan
Block Plan

2

Drawings No:
2acroftersroad/2023/05

3

Drawings Scale:
1:1250/500

4

Date Drawn:
19th December 2023

5

Drawn By:
KG

6

Planning Issue

7

Revision:

8