


1 of 1

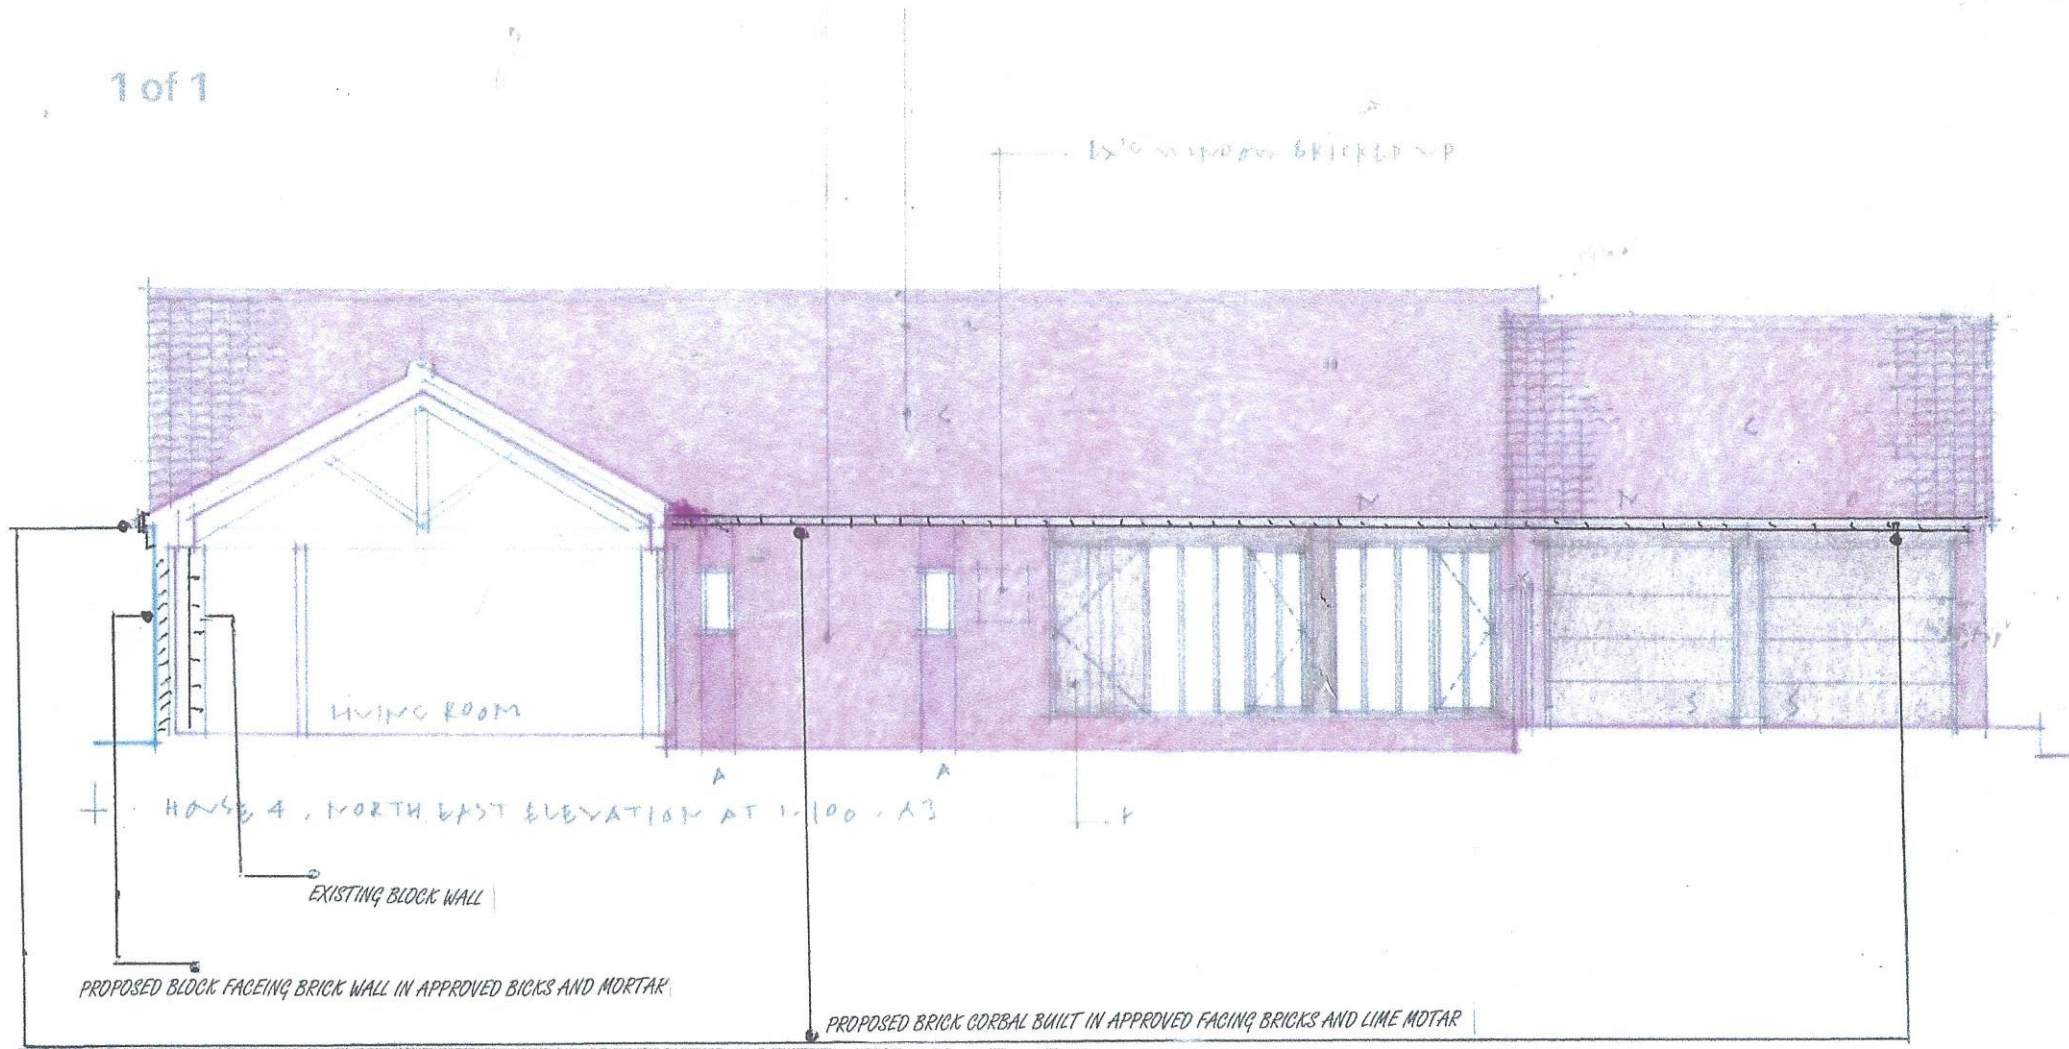

CAPLA DEVELOPMENTS LTD

FORMER FISHPOND FARM
EAKRING

PLANNING DRAWING
HOUSE 4 PROPOSED NORTH EAST ELEVATION | PLANNING DRAWING HOUSE 4 REF. D23-A3 REV A |