
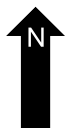
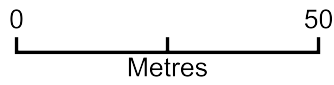


# CF81 8RD Plan

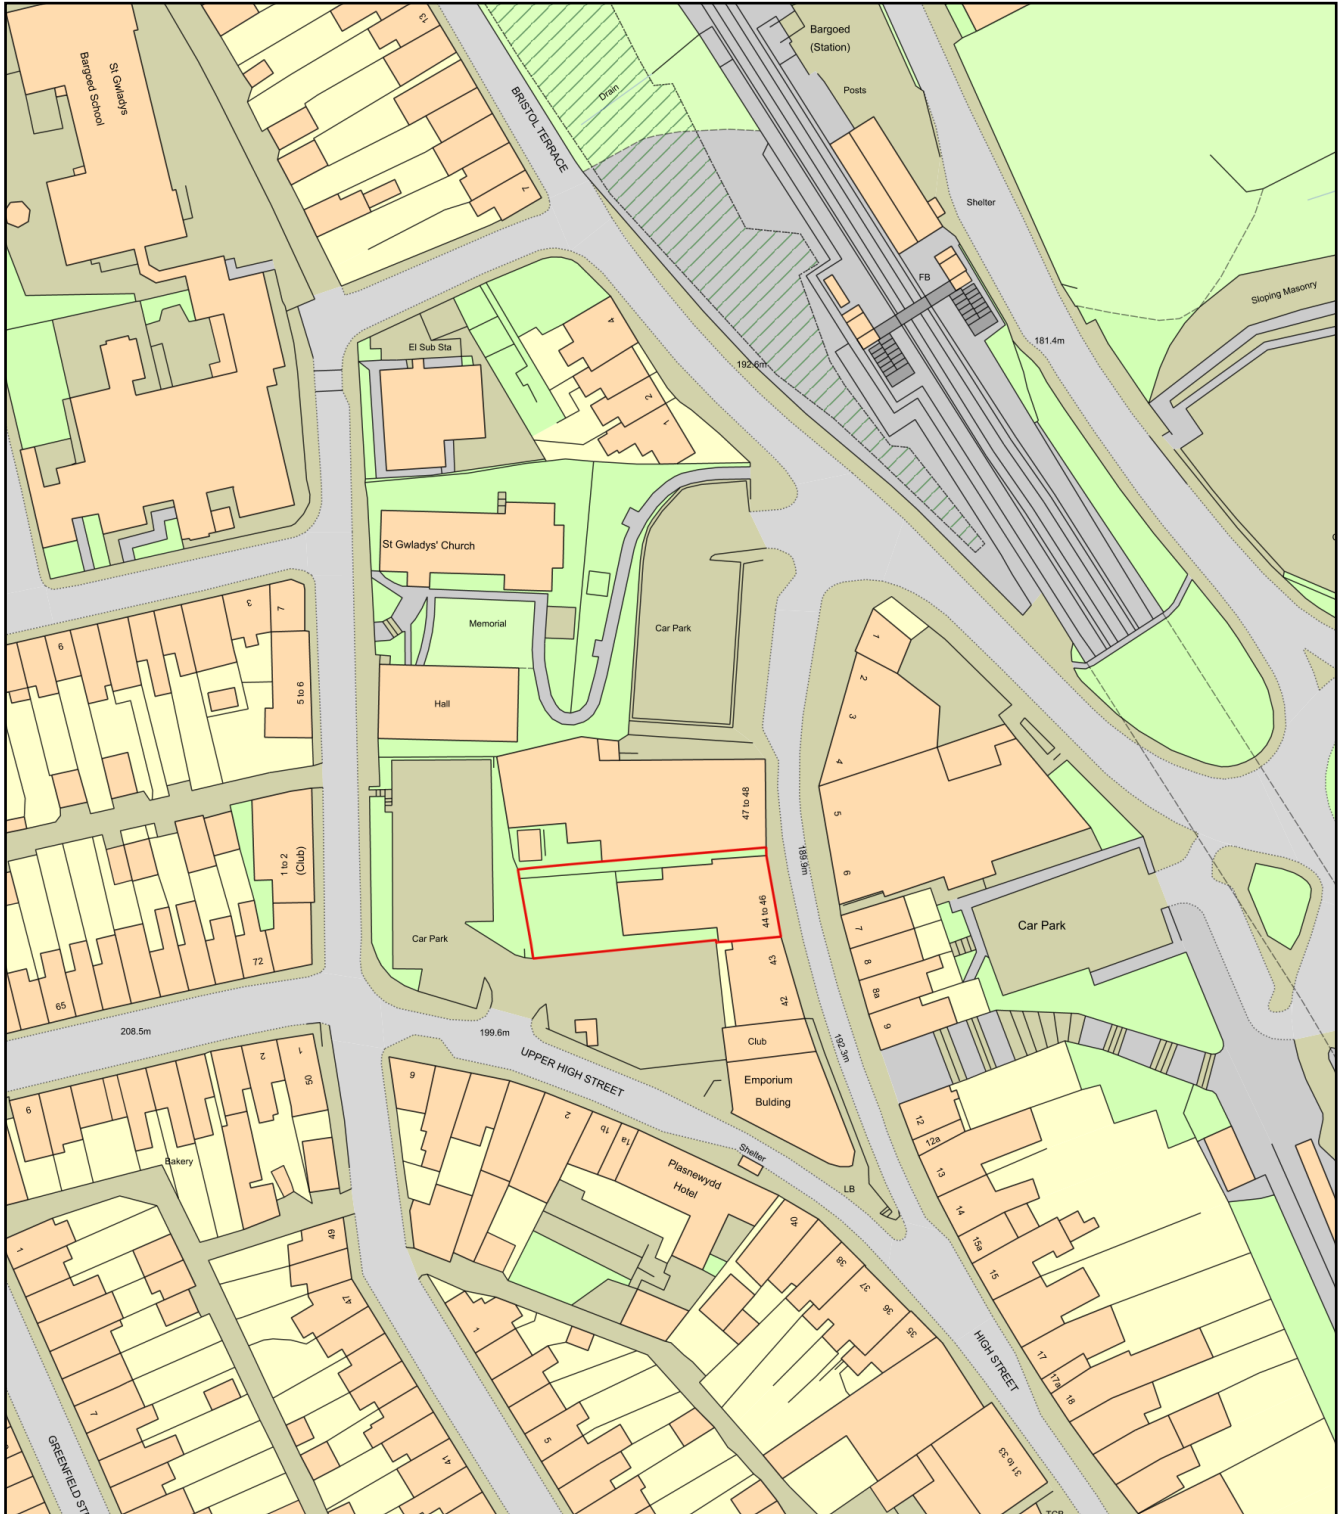

Plan Produced for: Abbie-Jane Stokes - Planning

Date Produced: 18 May 2022

Plan Reference Number: TQRQM22138124909125

Scale: 1:1250 @ A4