




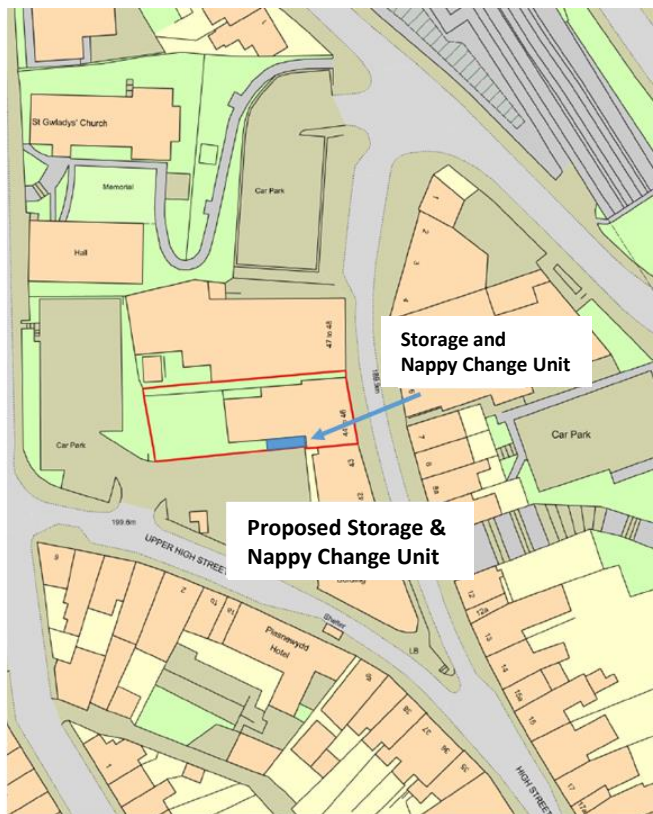

**SITE: Sweet Peas Nursery  
Charleston House , 44-46 High Street, BARGOED , CF81 8RD**

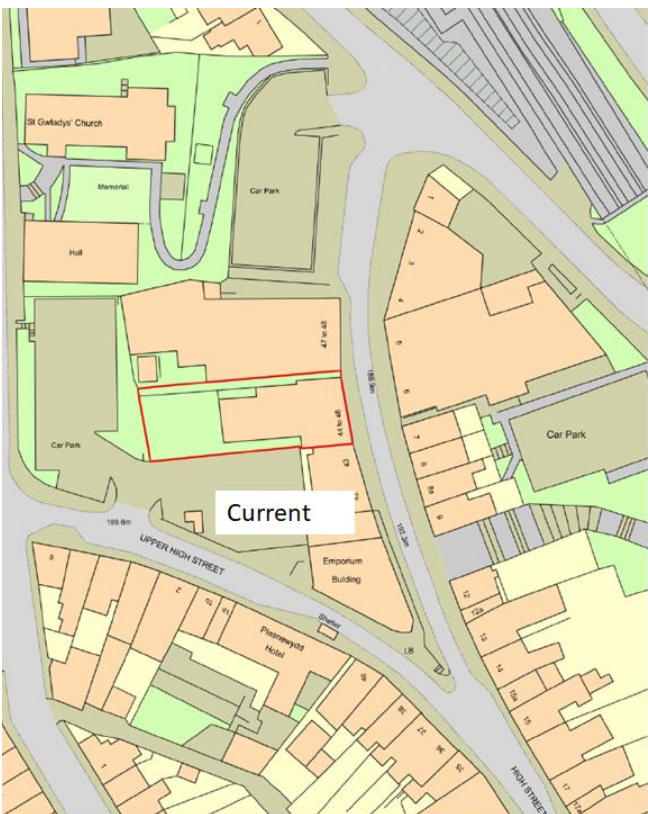


**NOT TO  
SCALE**

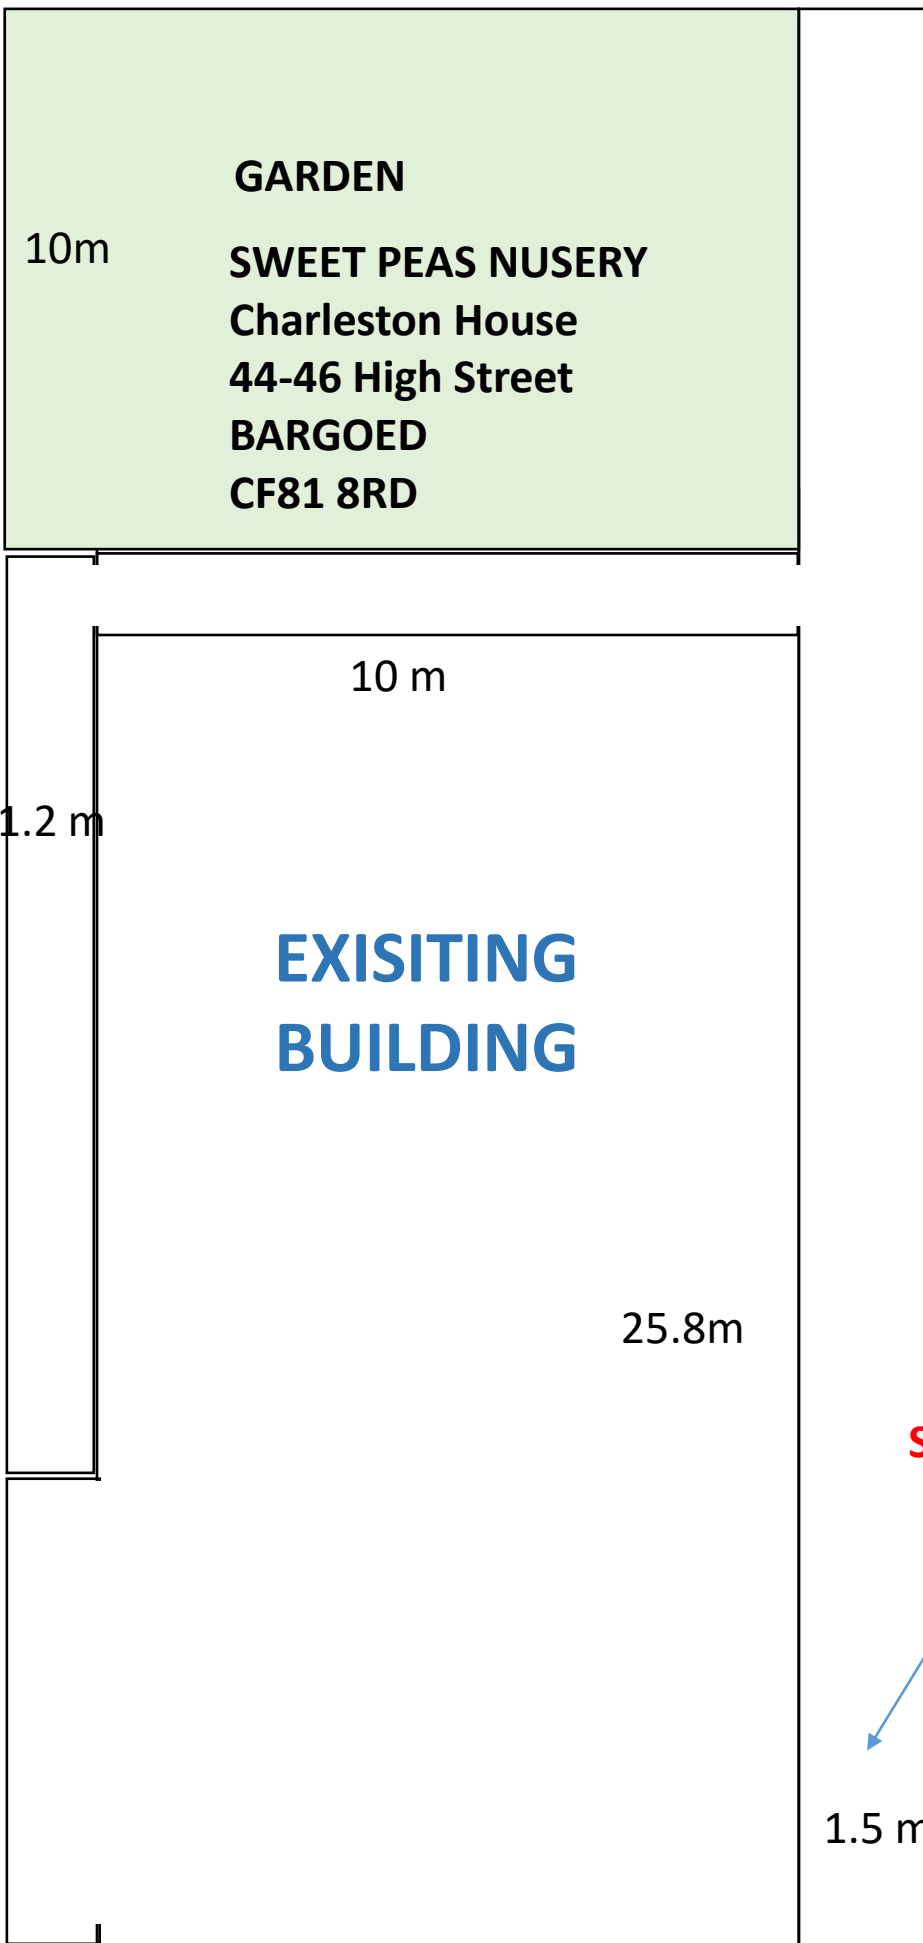


**SIDE ALLY**




**SIDE ALLY**

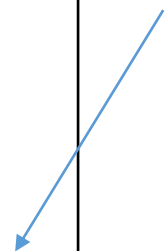



**NOT TO SCALE**

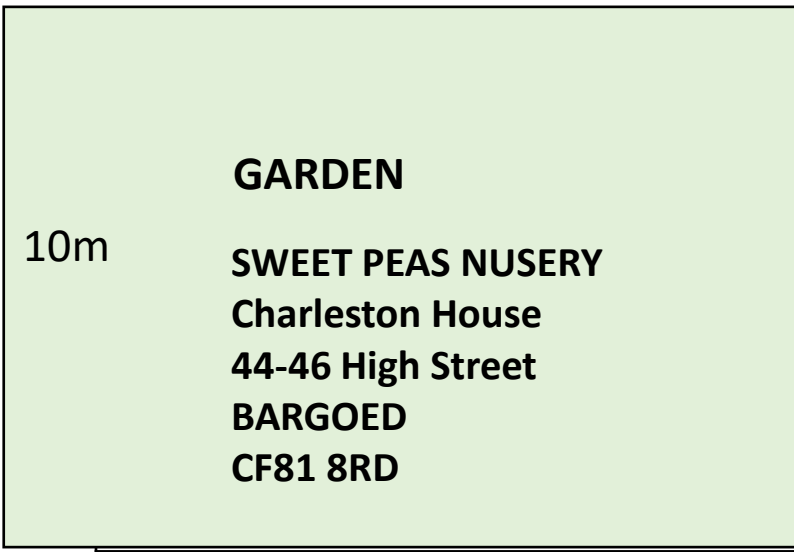

**SIDE ALLY**

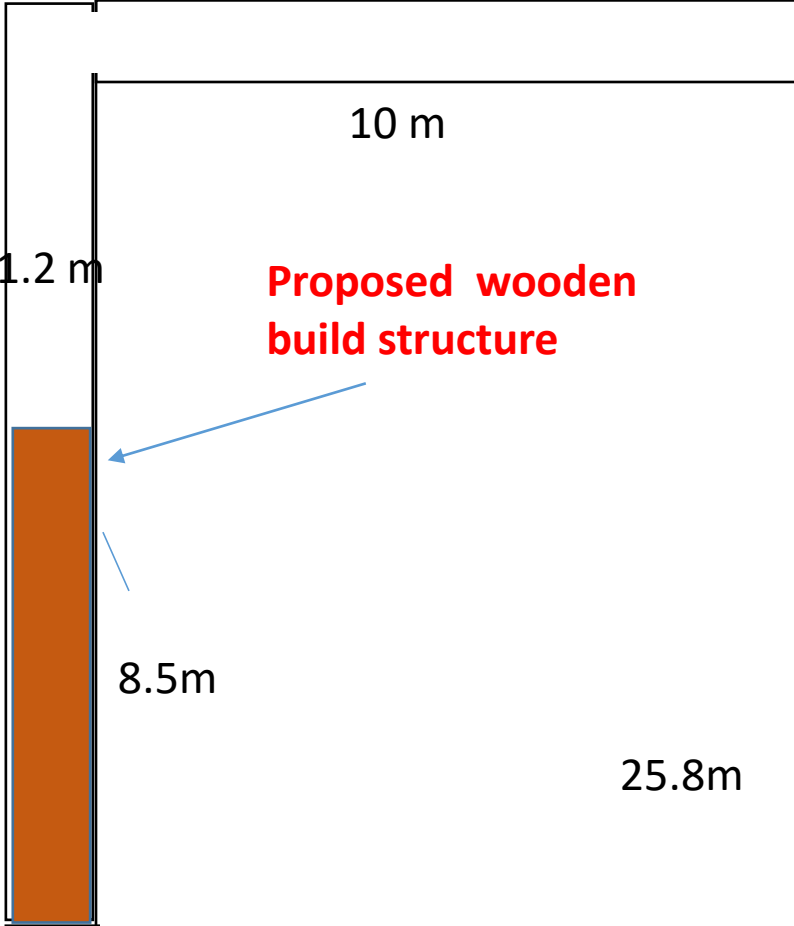

**SIDE ALLY**

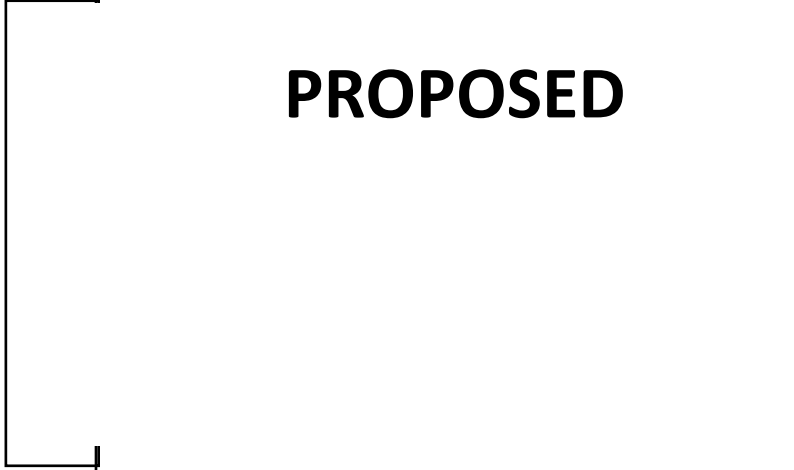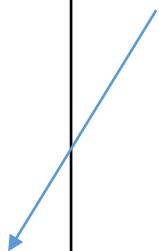

1.5 m

NOT TO SCALE

8m

Floor Plan Downstairs

Proposed wooden build structure

7m

11m

7.5m

8.5m

3.2m

Pillars

9.3 m

25.8m

1.9m

2.6m

Toilets

4.1m

4m

Disabled Toilet

1.5m

Prams

9m

Entrance


5.3m



OFFICE

3.5m

10m


FRONT

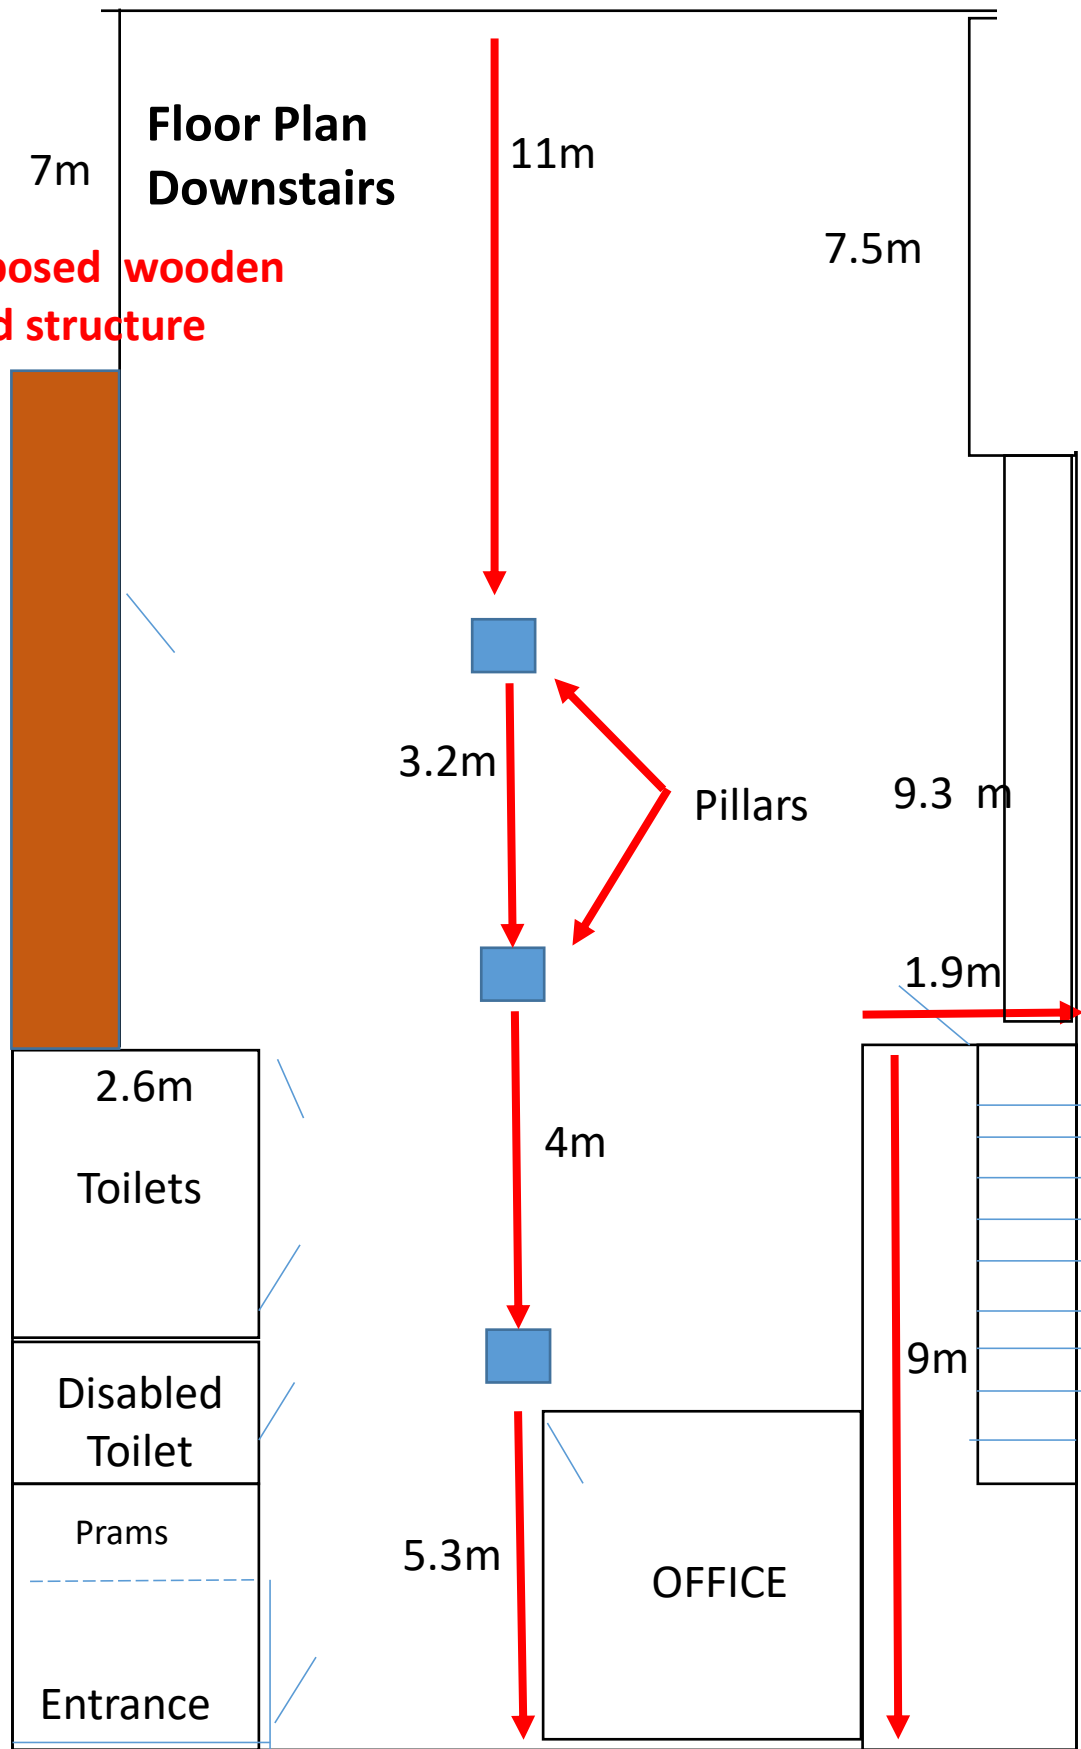

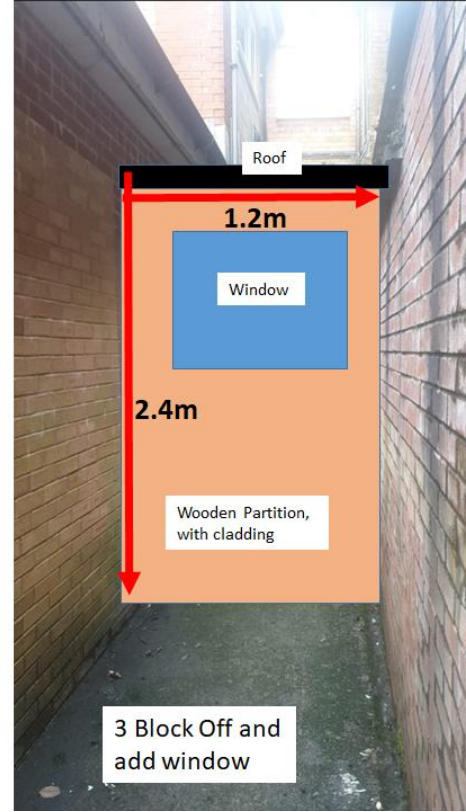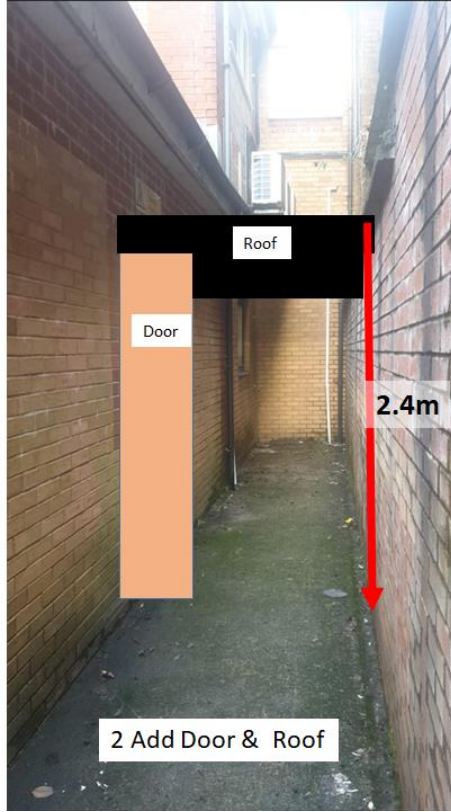

**NOT TO SCALE**

Side Elevation

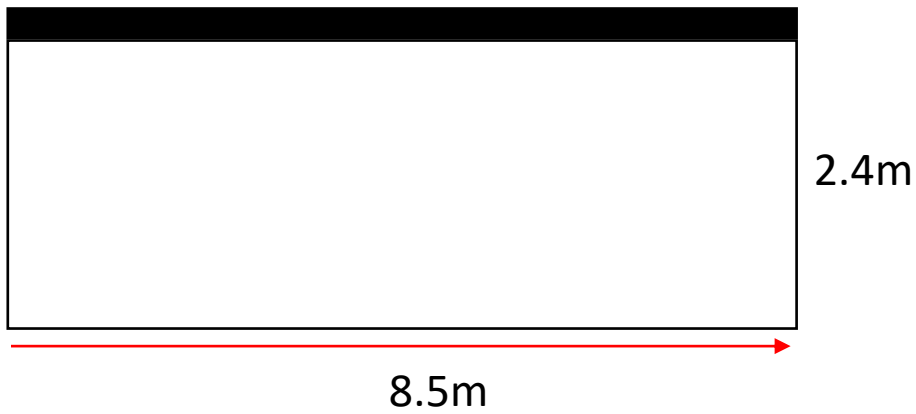

Front Elevation

