
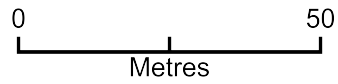


# Proposed new shed at Pencoed Fach Farm

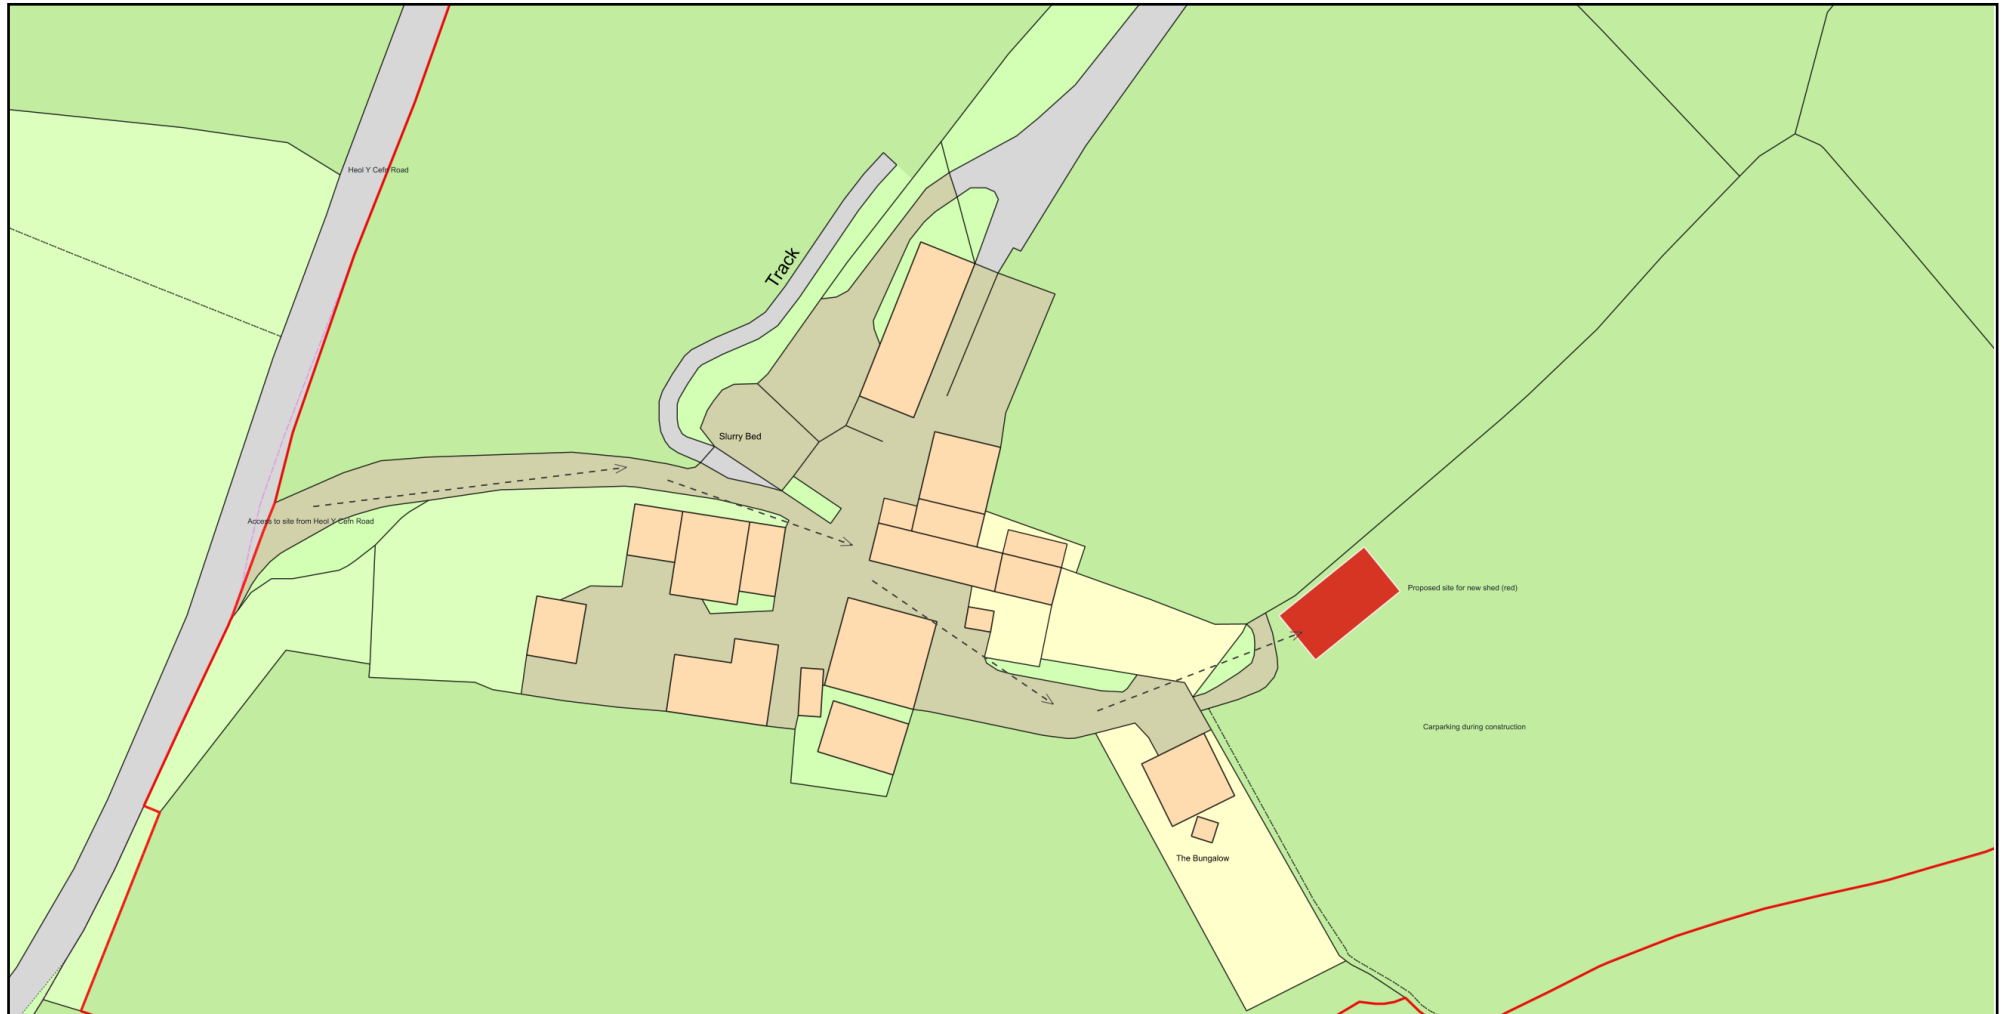

Plan Produced for: David Davies

Date Produced: 16 Jan 2024

Plan Reference Number: TQRQM24016141202635

Scale: 1:1250 @ A4

© Crown copyright and database rights 2023 OS 100042766