


EXISTING EAST FACING ELEVATION

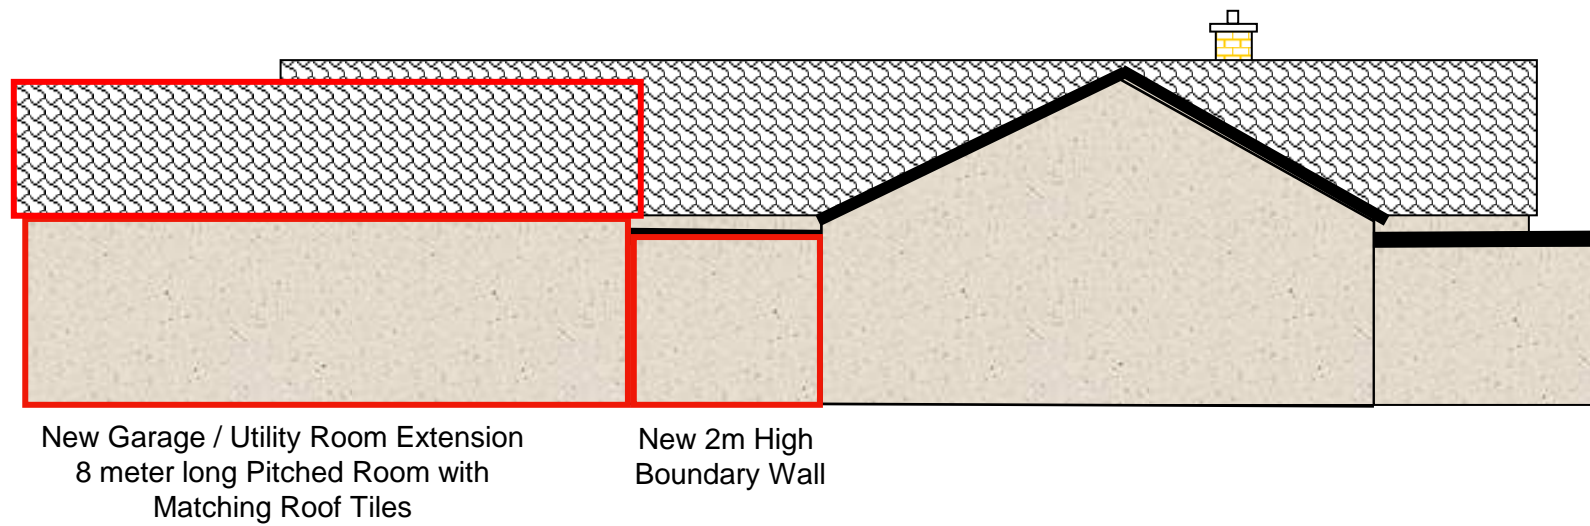

PROPOSED EAST FACING ELEVATION

Existing & Proposed East Facing Elevations
27 Mills Lane, Longstanton
Drawing # 04-Rev0
T.Niven 16 Jan 2024

3m
Scale: 1:100
Original size A3