




**EXISTING SOUTH FACING ELEVATION**

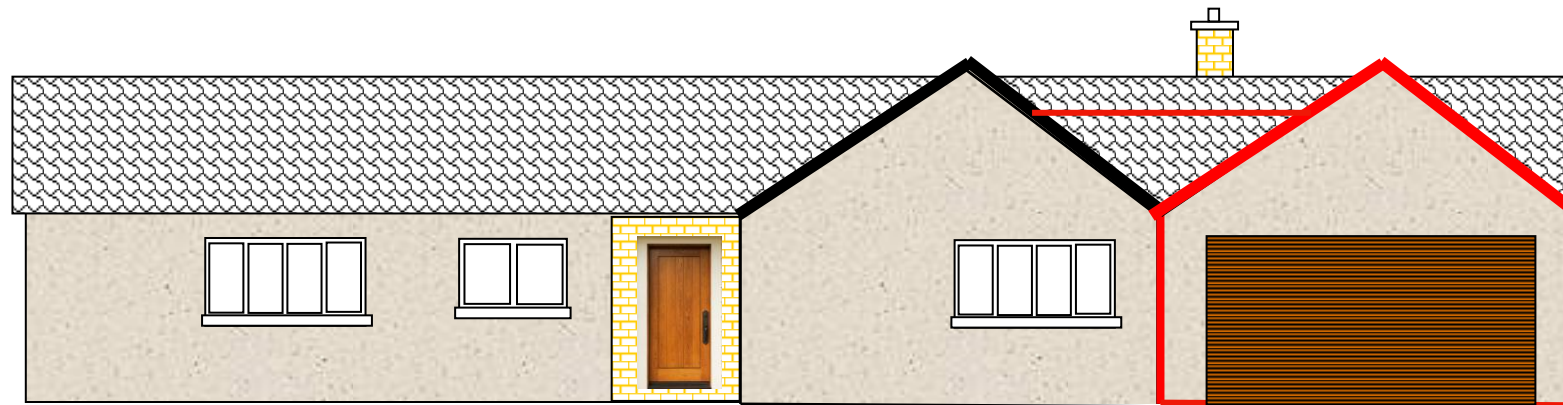

**SOUTH FACING ELEVATION SHOWING GARAGE ADDITION**

Existing & Proposed South Facing Elevations  
27 Mills Lane, Longstanton  
Drawing # 03-Rev 1  
T.Niven 16 Jan 2024

3m  
Scale: 1:100  
Original size A3