


Existing Conservatory

EXISTING WEST FACING ELEVATION

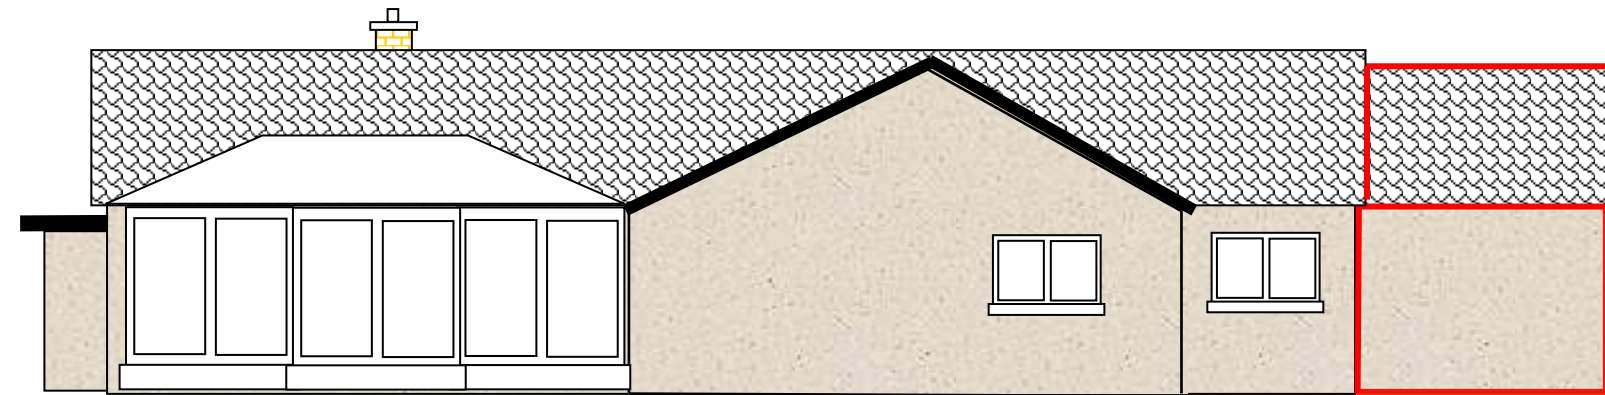

Proposed Garage
Forward of House

PROPOSED WEST FACING ELEVATION

Existing & Proposed West Facing Elevations
27 Mills Lane, Longstanton
Drawing # 05-Rev0
T.Niven 16 Jan 2024

3m
Scale: 1:100
Original size A3