


e Limes

5

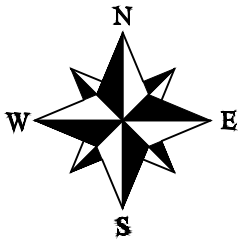

135

137


137a

139

BLOCK PLAN (PROPOSED)

SCALE 1:500

1:500

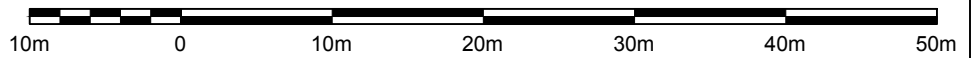

PROVIDED BY:



nice(design)ltd
DRAFTING & CONSULTATION

e: info@thendesign.co.uk
t: 07956 739 279

CLIENT: MR. ANTHONY BINNS	
PROJECT: 137 HUNTINGDON ROAD THRAPSTON NORTHAMPTONSHIRE NN14 4NG	
Scales: 1:500 @ A4	Drawn by: JG
Date: 14 JAN 24	Checked by: JG

- NOTES:**
1. BLOCK PLAN - FOR PLANNING USE ONLY.
 2. SCALE AS SHOWN WITHIN THE DRAWING.
 3. PLEASE PRINT AT "ACTUAL SIZE" TO RETAIN TRUE SCALE.

TITLE: BLOCK PLAN

ISSUE: 1.0

DRAWING NO.: A4/2062/05
