

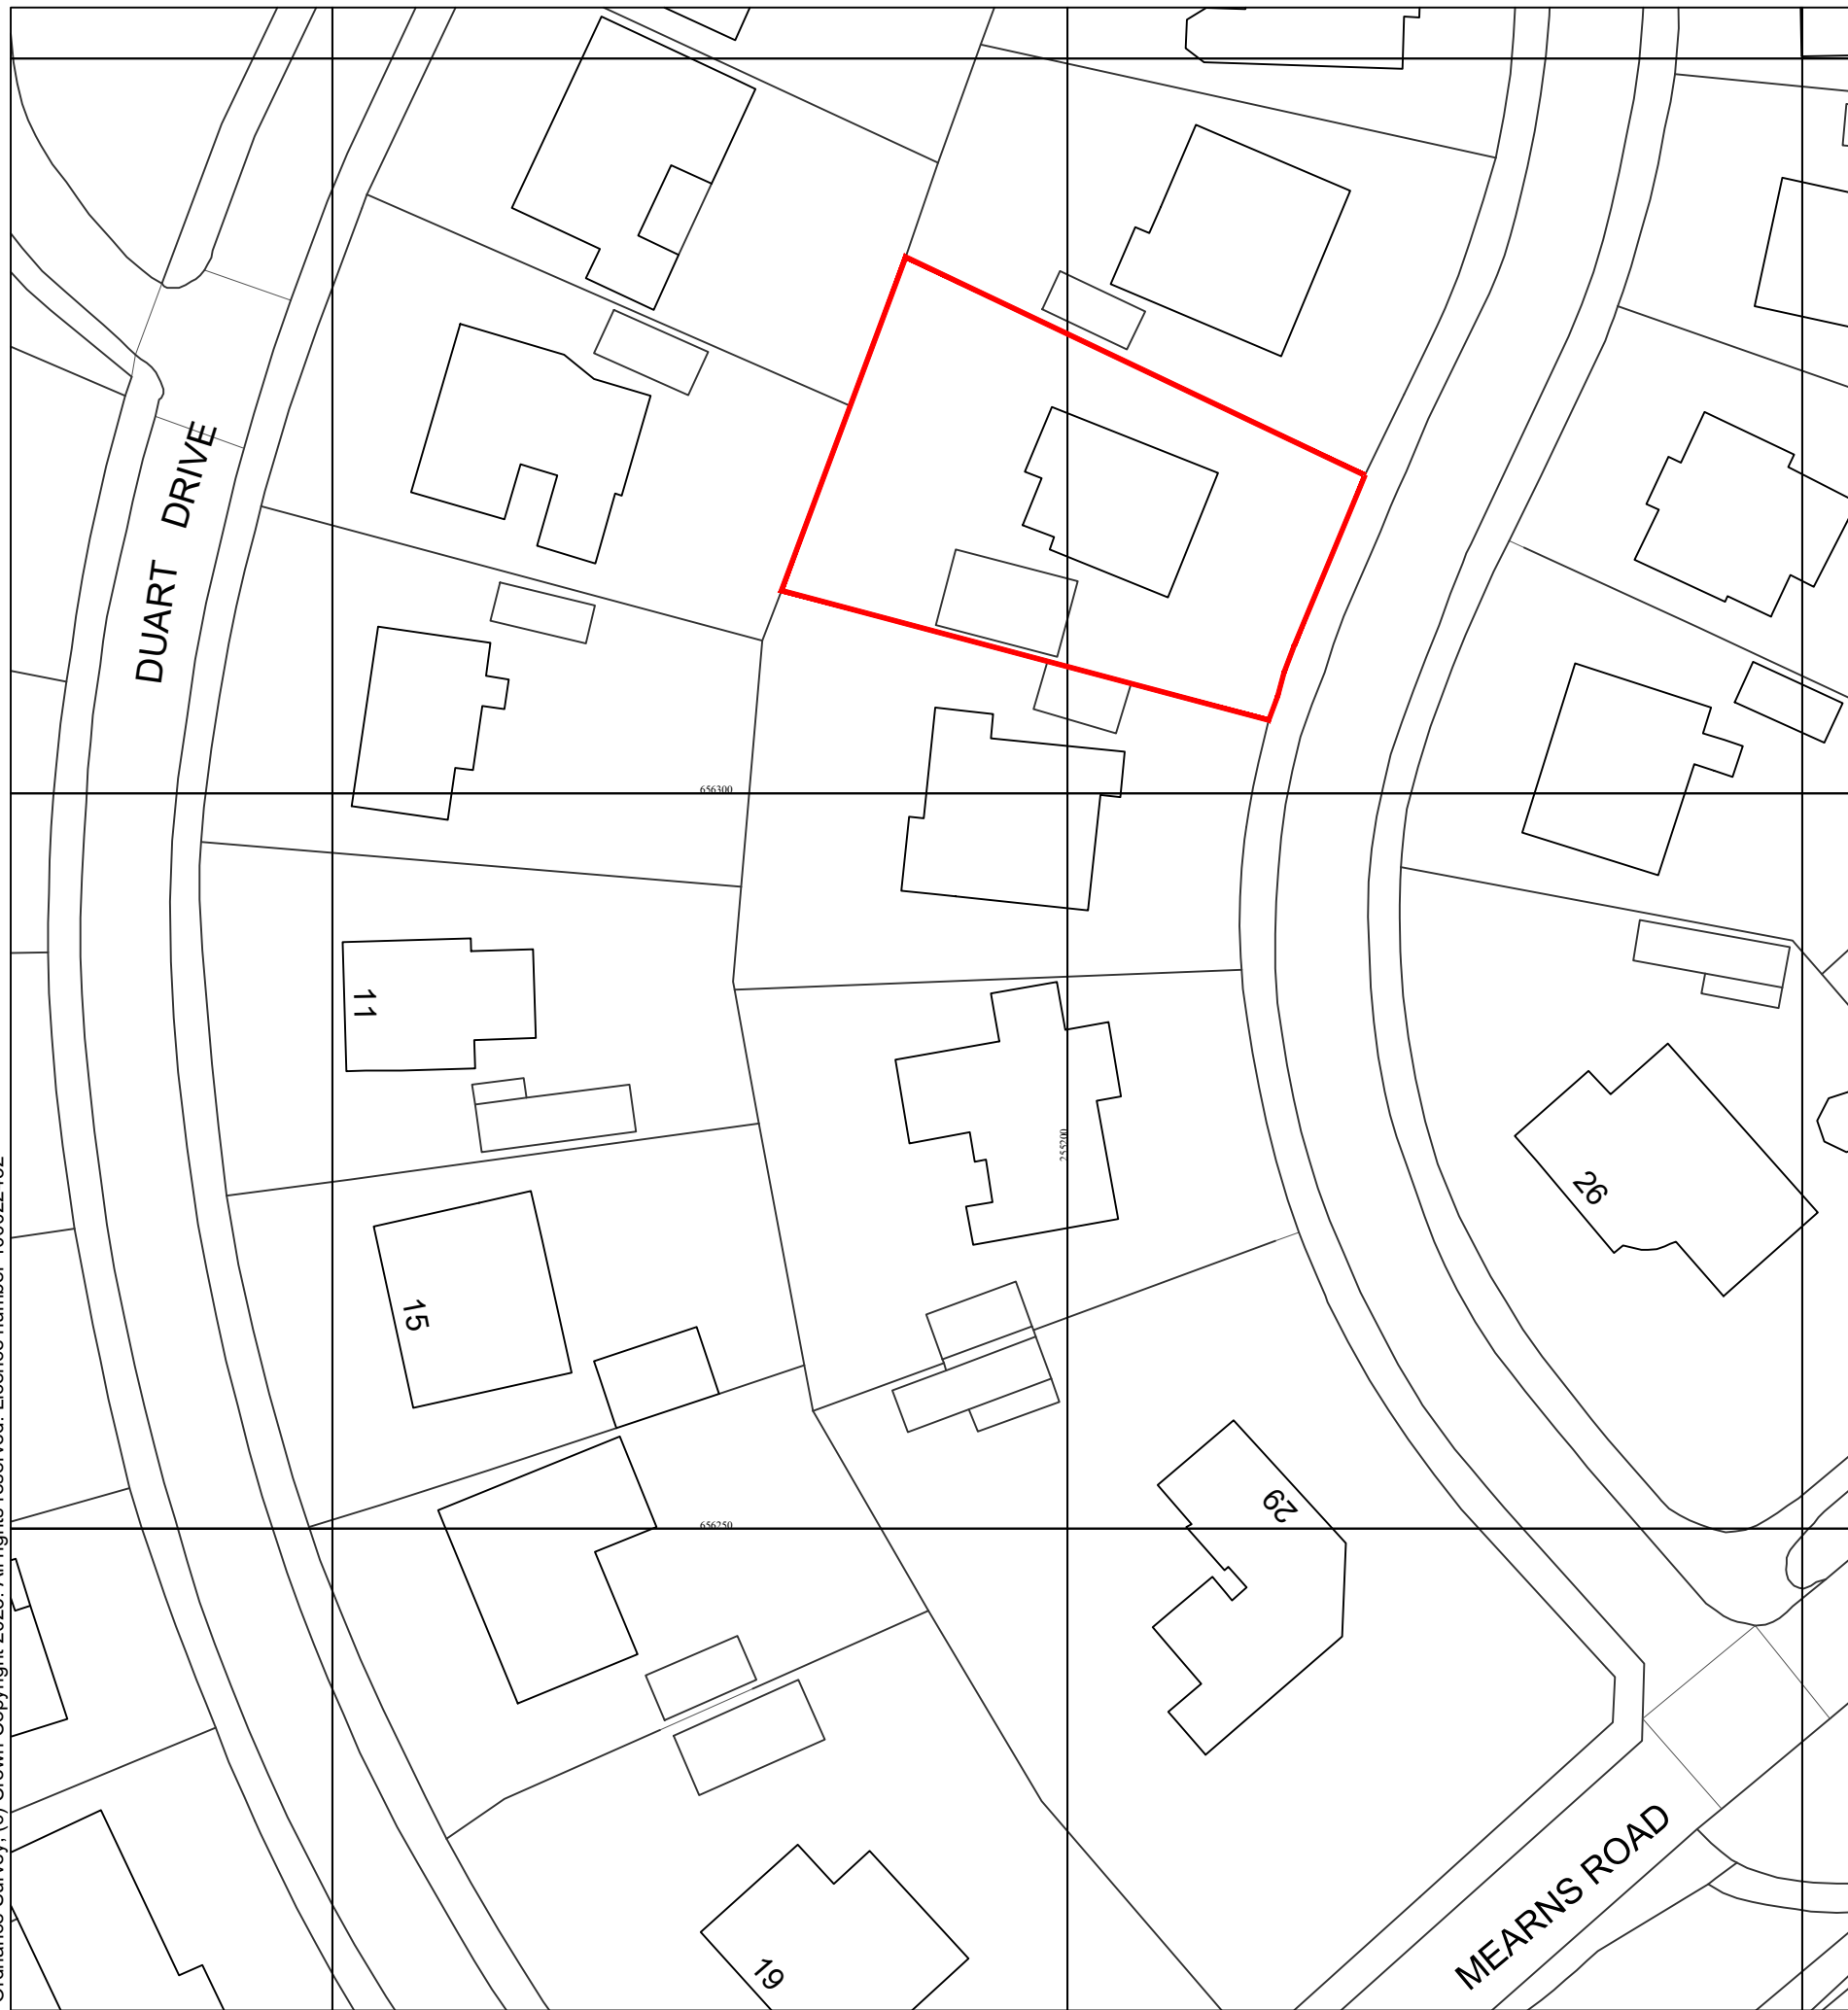
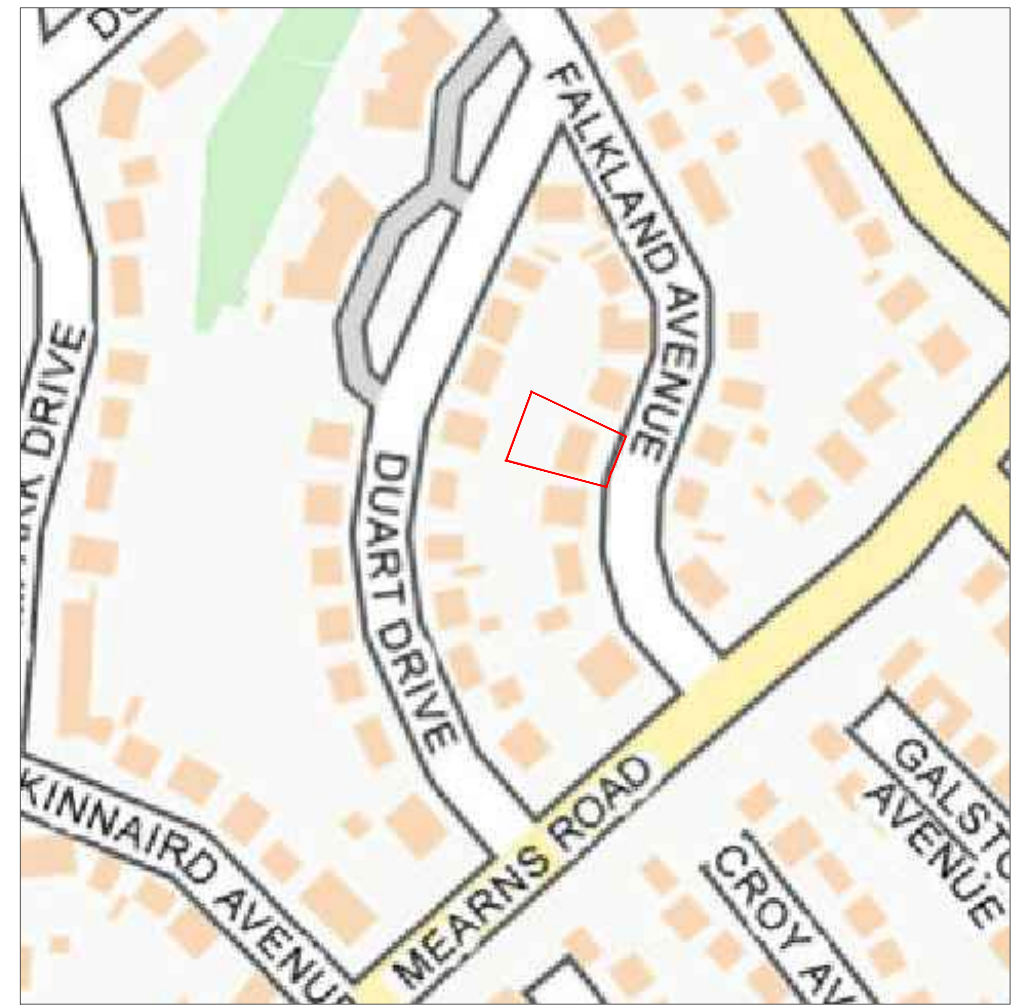


Ordnance Survey, (c) Crown Copyright 2023. All rights reserved. Licence number 100022432

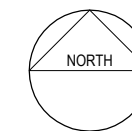

LOCATION PLAN 1:500

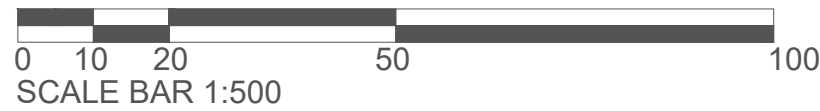

LOCATION PLAN 1:2500

rev	amendment	date

**191** Architecture  
 Offices in Larbert, Motherwell & Kirkcaldy  
[www.191arch.co.uk](http://www.191arch.co.uk) 01786 232 191

Important notes for clients / contractors  
 No works are to commence on site until all relevant approvals have been obtained. Any deviations to the approved plans have to be reported to the practice. Contractors to check all dimensions on site prior to commencement of work. Given dimensions only to be used. "DO NOT SCALE". The copyright of this drawing and design remain the sole property of the practice and must not under any circumstance be reproduced in any way without express written consent.

project  
**Proposed Two Storey Extension**  
 23 Falkland Avenue, Newton Mearns, G77 5DR  
 Mr Gavin Cooke

sheet  
**Location Plan - As Existing**

scale 1:500@A3	date 08/07/2023
----------------	-----------------

drawing number 191_ER101_LP01	Rev. -
-------------------------------	--------