


FIRST FLOOR AS EXISTING



GROUND FLOOR AS EXISTING

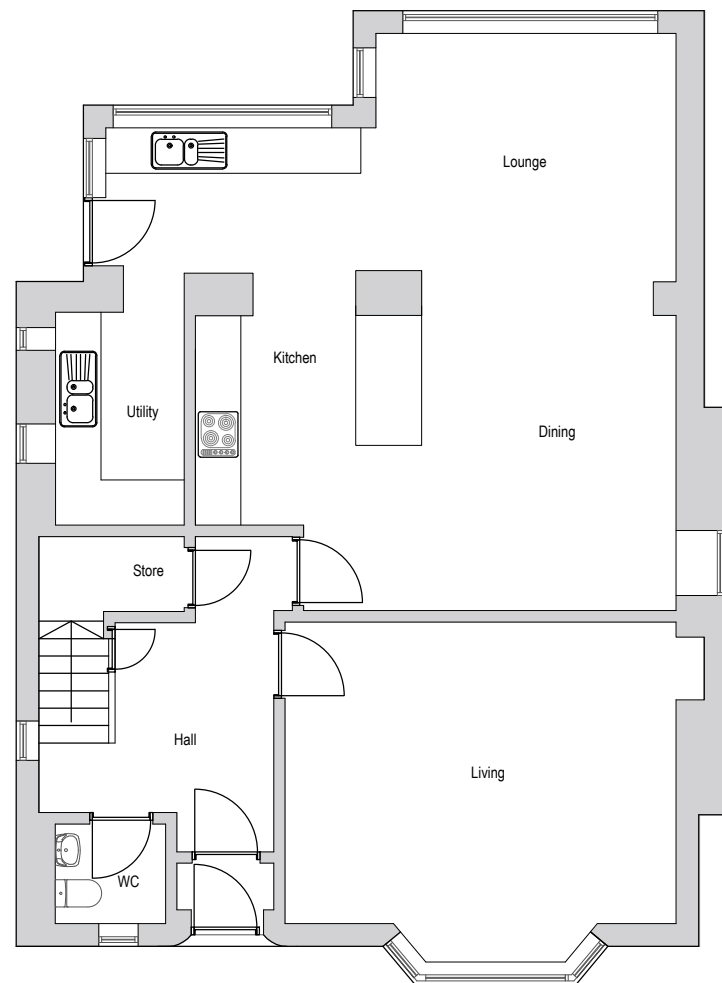

rev	amendment	date

191 Architecture
 Offices in Larbert, Motherwell & Kirkcaldy
 www.191arch.co.uk 01786 232 191

Important notes for clients / contractors
 No works are to commence on site until all relevant approvals have been obtained. Any deviations to the approved plans have to be reported to the practice. Contractors to check all dimensions on site prior to commencement of work. Given dimensions only to be used. "DO NOT SCALE". The copyright of this drawing and design remain the sole property of the practice and must not under any circumstance be reproduced in any way without express written consent.

project
Proposed Two Storey Extension
 23 Falkland Avenue, Newton Mearns, G77 5DR
 Mr Gavin Cooke

sheet
Existing Plans

scale 1:100@A3	date 08/07/2023
----------------	-----------------

drawing number 191_ER101_PP01	Rev. -
-------------------------------	--------