



North West Elevation

South West Elevation

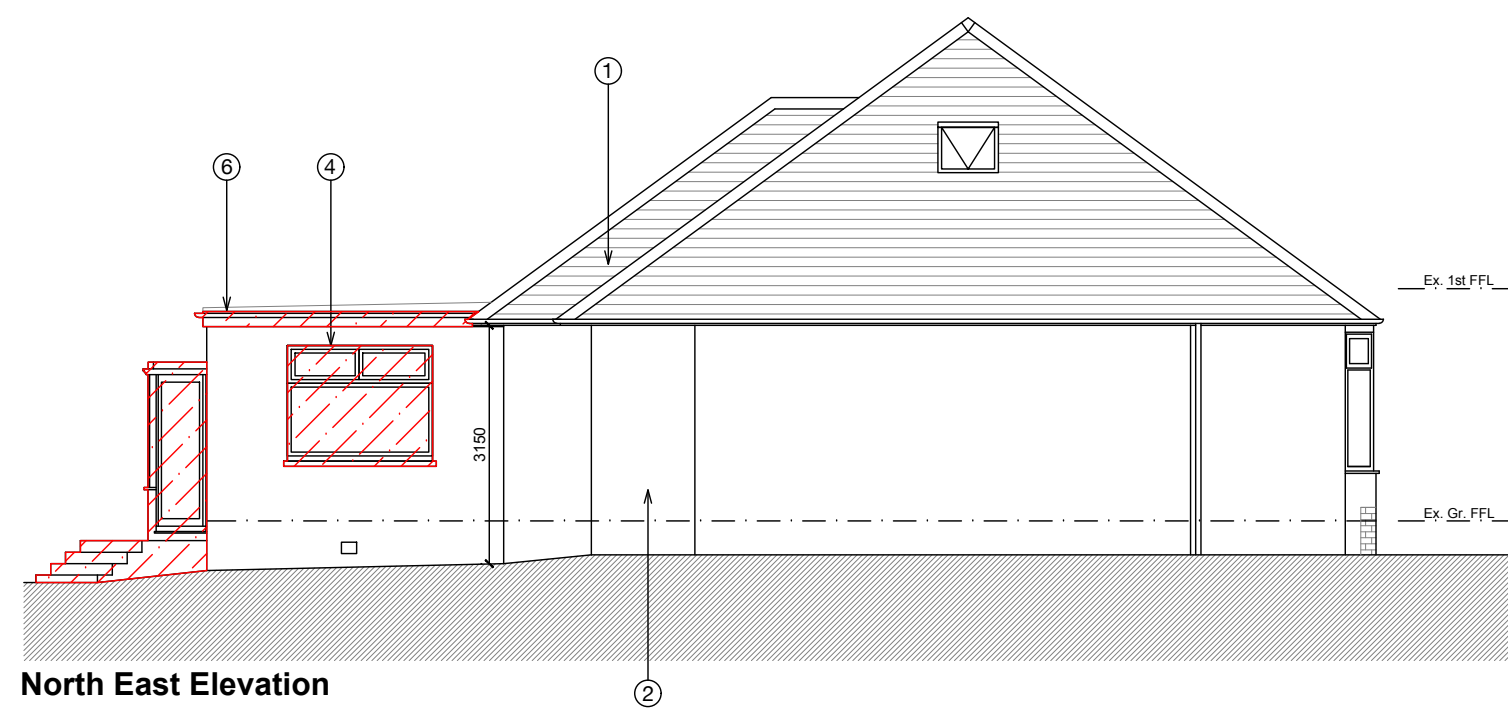

North East Elevation

- Existing Elevation Materials:**
1. Existing slate roof
 2. Existing white smooth render walling
 3. Existing red brick base
 4. Existing uPVC windows & doors
 5. Existing black uPVC gutter
 6. Existing felt flat roof
 7. Existing painted fascia boards
 8. Existing glazed conservatory

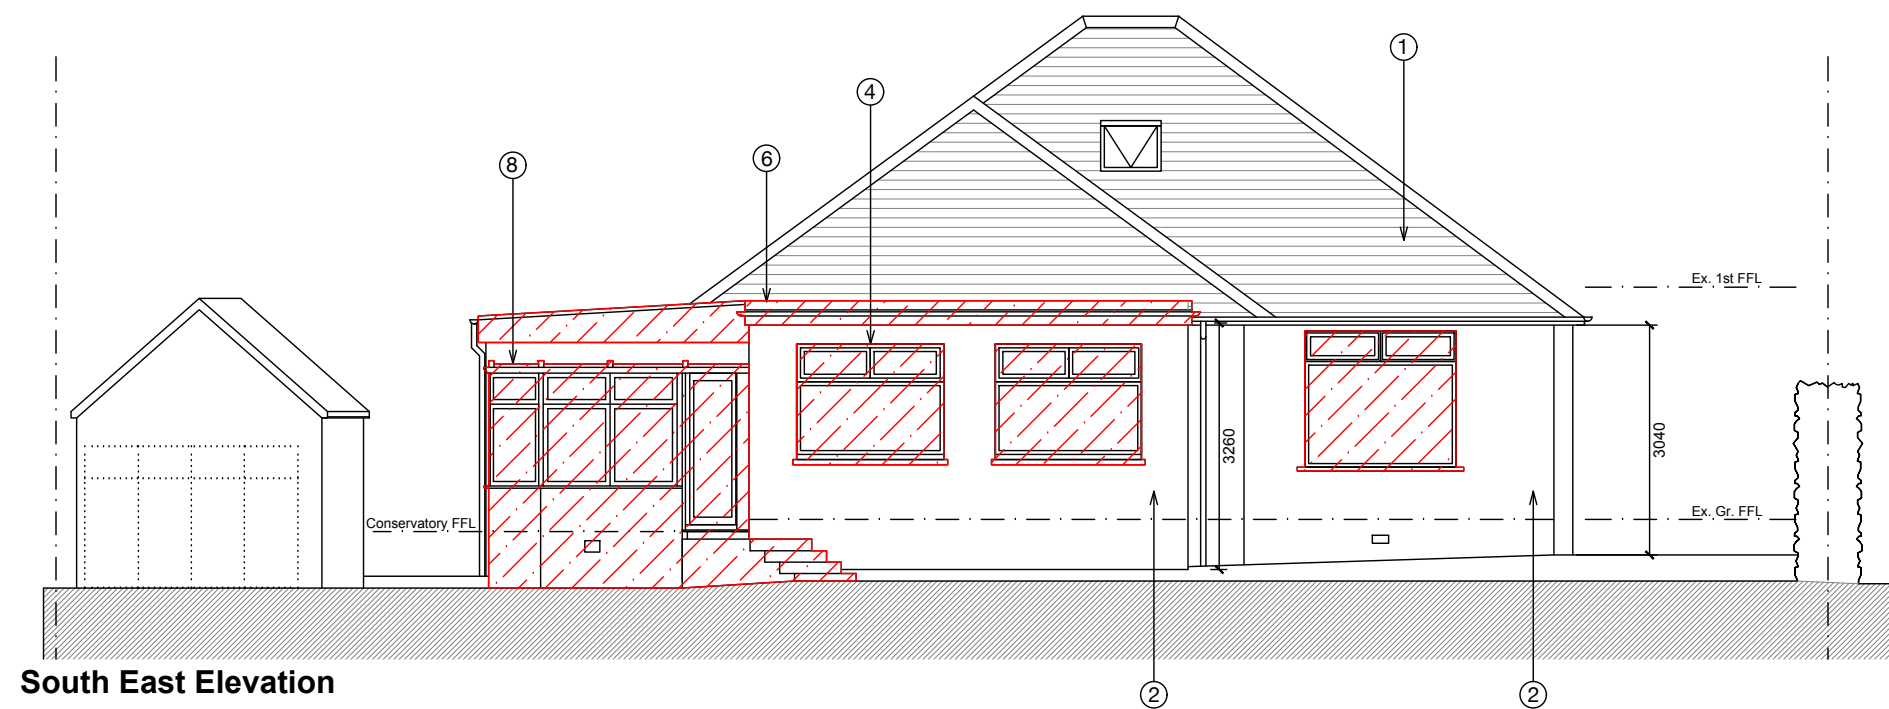

South East Elevation

Denotes dountakings

NOTE
 Do not scale from these drawings. This drawing is based on a hand measured survey and accuracy cannot be guaranteed.
 The contractor is recommended to carry out their own survey and is responsible for checking all dimensions and levels prior to construction or ordering of materials. All dimensions to be agreed with the contractor on-site.
 These drawings are for PLANNING purposes only and are NOT FOR CONSTRUCTION.
 Underground Drainage and Services routes are shown indicatively only.
 Architects drawings must be read in conjunction with Structural Engineer's drawings, any discrepancies to be highlighted to the Architect immediately.

