






North West Elevation

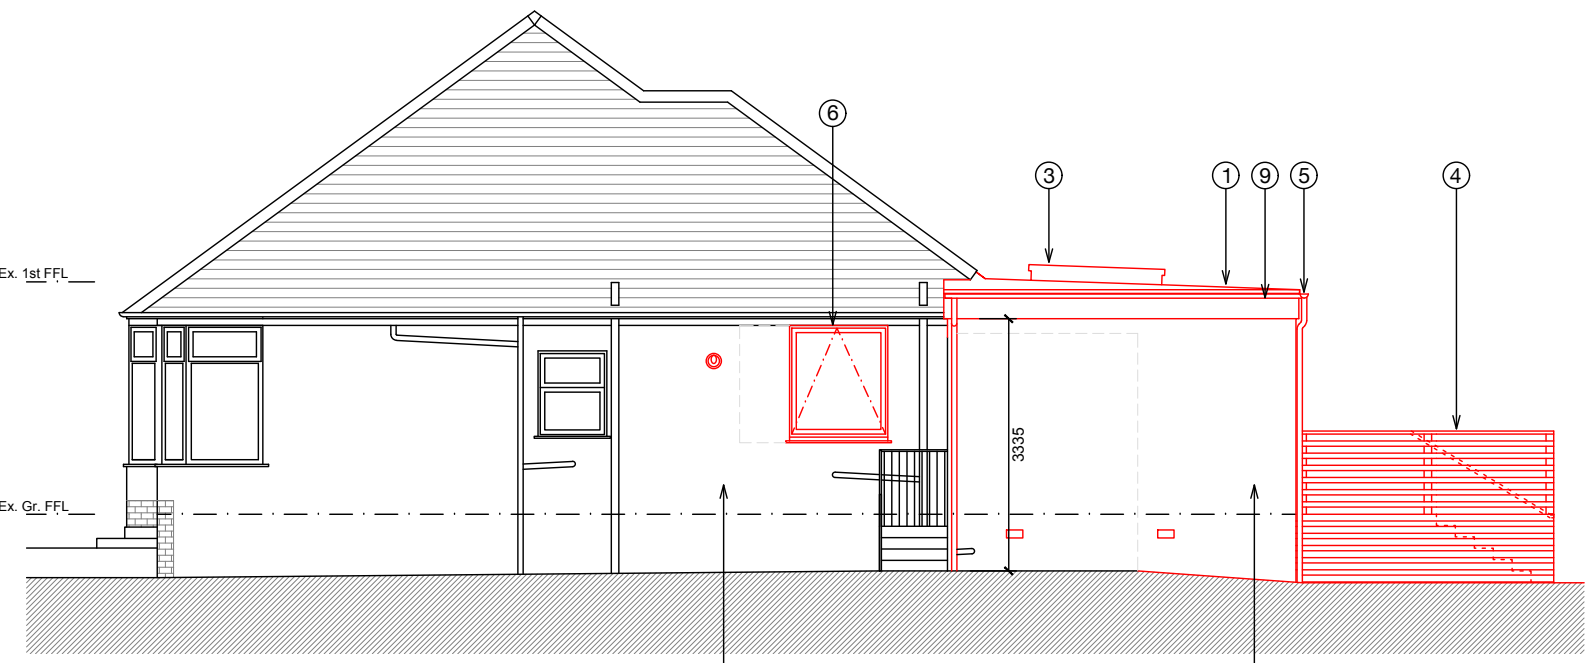

South West Elevation

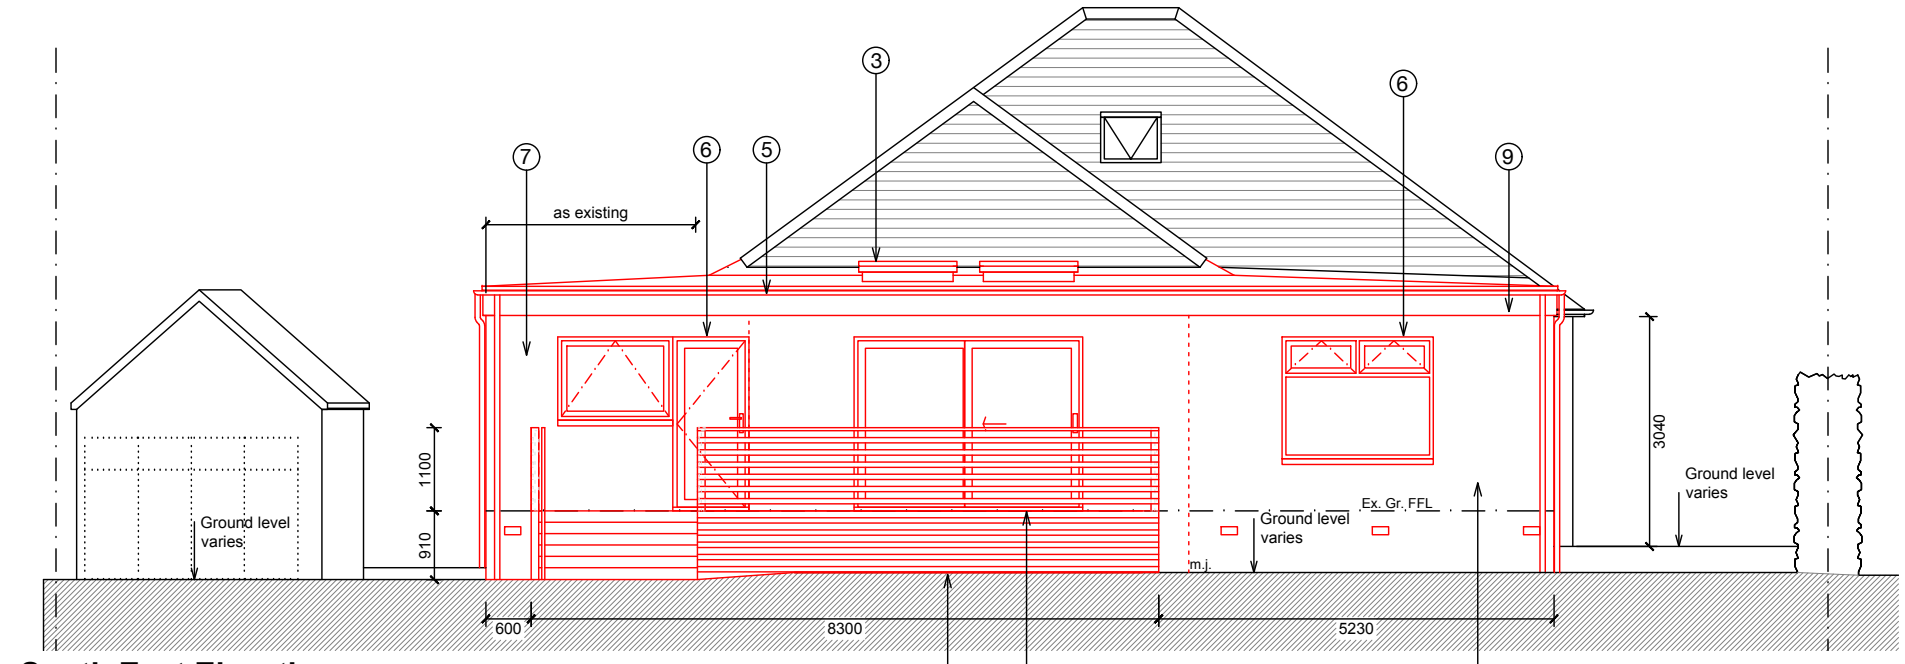

South East Elevation

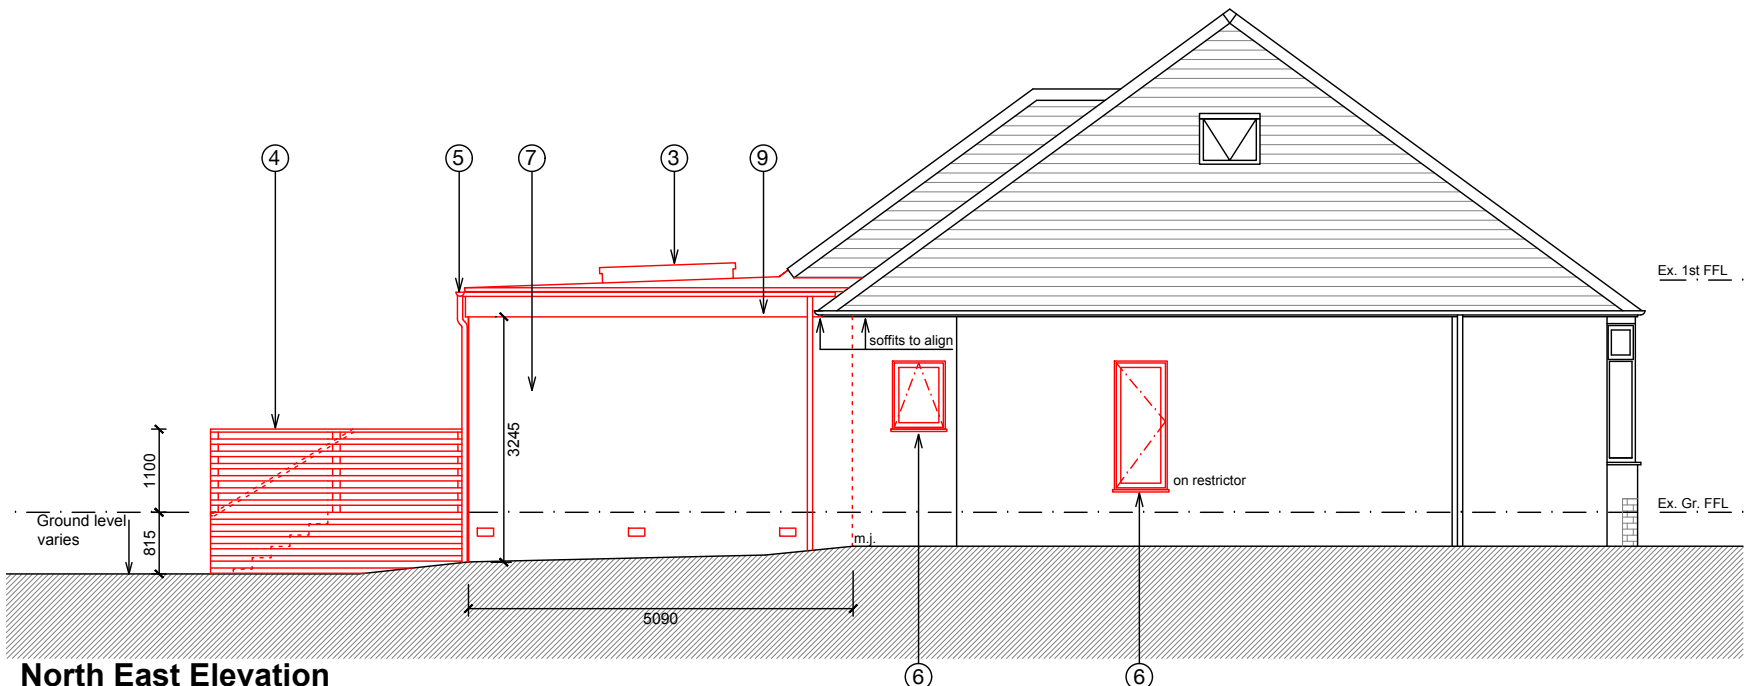

North East Elevation

Proposed Elevation Materials:

- 1. Proposed felt roof
- 2. Existing render finish on existing walls
- 3. Proposed double glazed flat roof windows
- 4. Proposed timber stained decking and balustrade
- 5. Proposed uPVC gutters and rainwater goods
- 6. Proposed uPVC windows and doors
- 7. New external walls with smooth render finish
- 8. New aluminium sliding patio doors
- 9. White painted/uPVC fascias

Denotes proposed

NOTE

Do not scale from these drawings. This drawing is based on a hand measured survey and accuracy cannot be guaranteed.

The contractor is recommended to carry out their own survey and is responsible for checking all dimensions and levels prior to construction or ordering of materials. All dimensions to be agreed with the contractor on-site.

These drawings are for PLANNING purposes only and are NOT FOR CONSTRUCTION.

Underground Drainage and Services routes are shown indicatively only.

Architects drawings must be read in conjunction with Structural Engineer's drawings, any discrepancies to be highlighted to the Architect immediately.

