


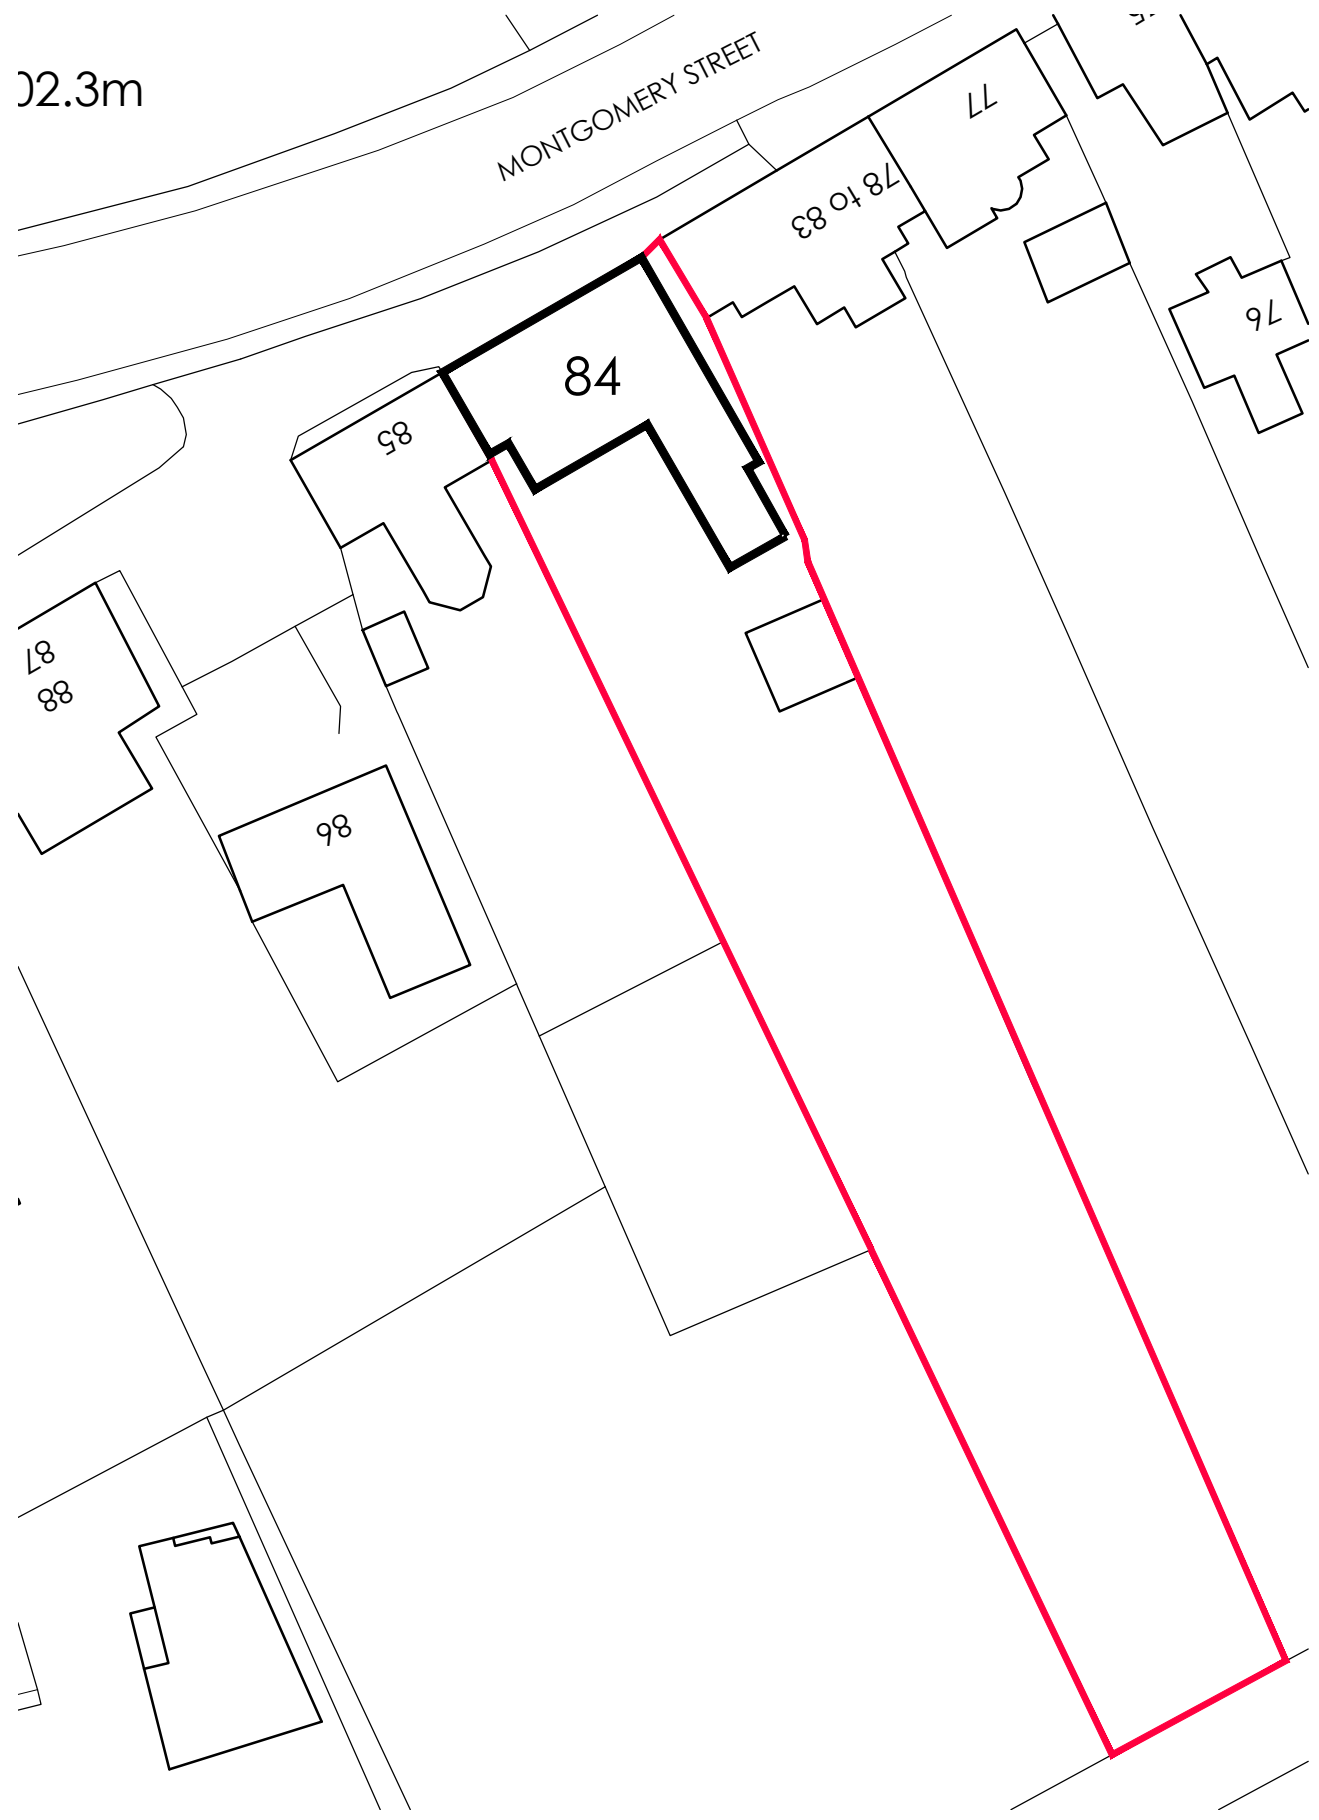


22.3m




BLOCK PLAN AS EXISTING

22.3m

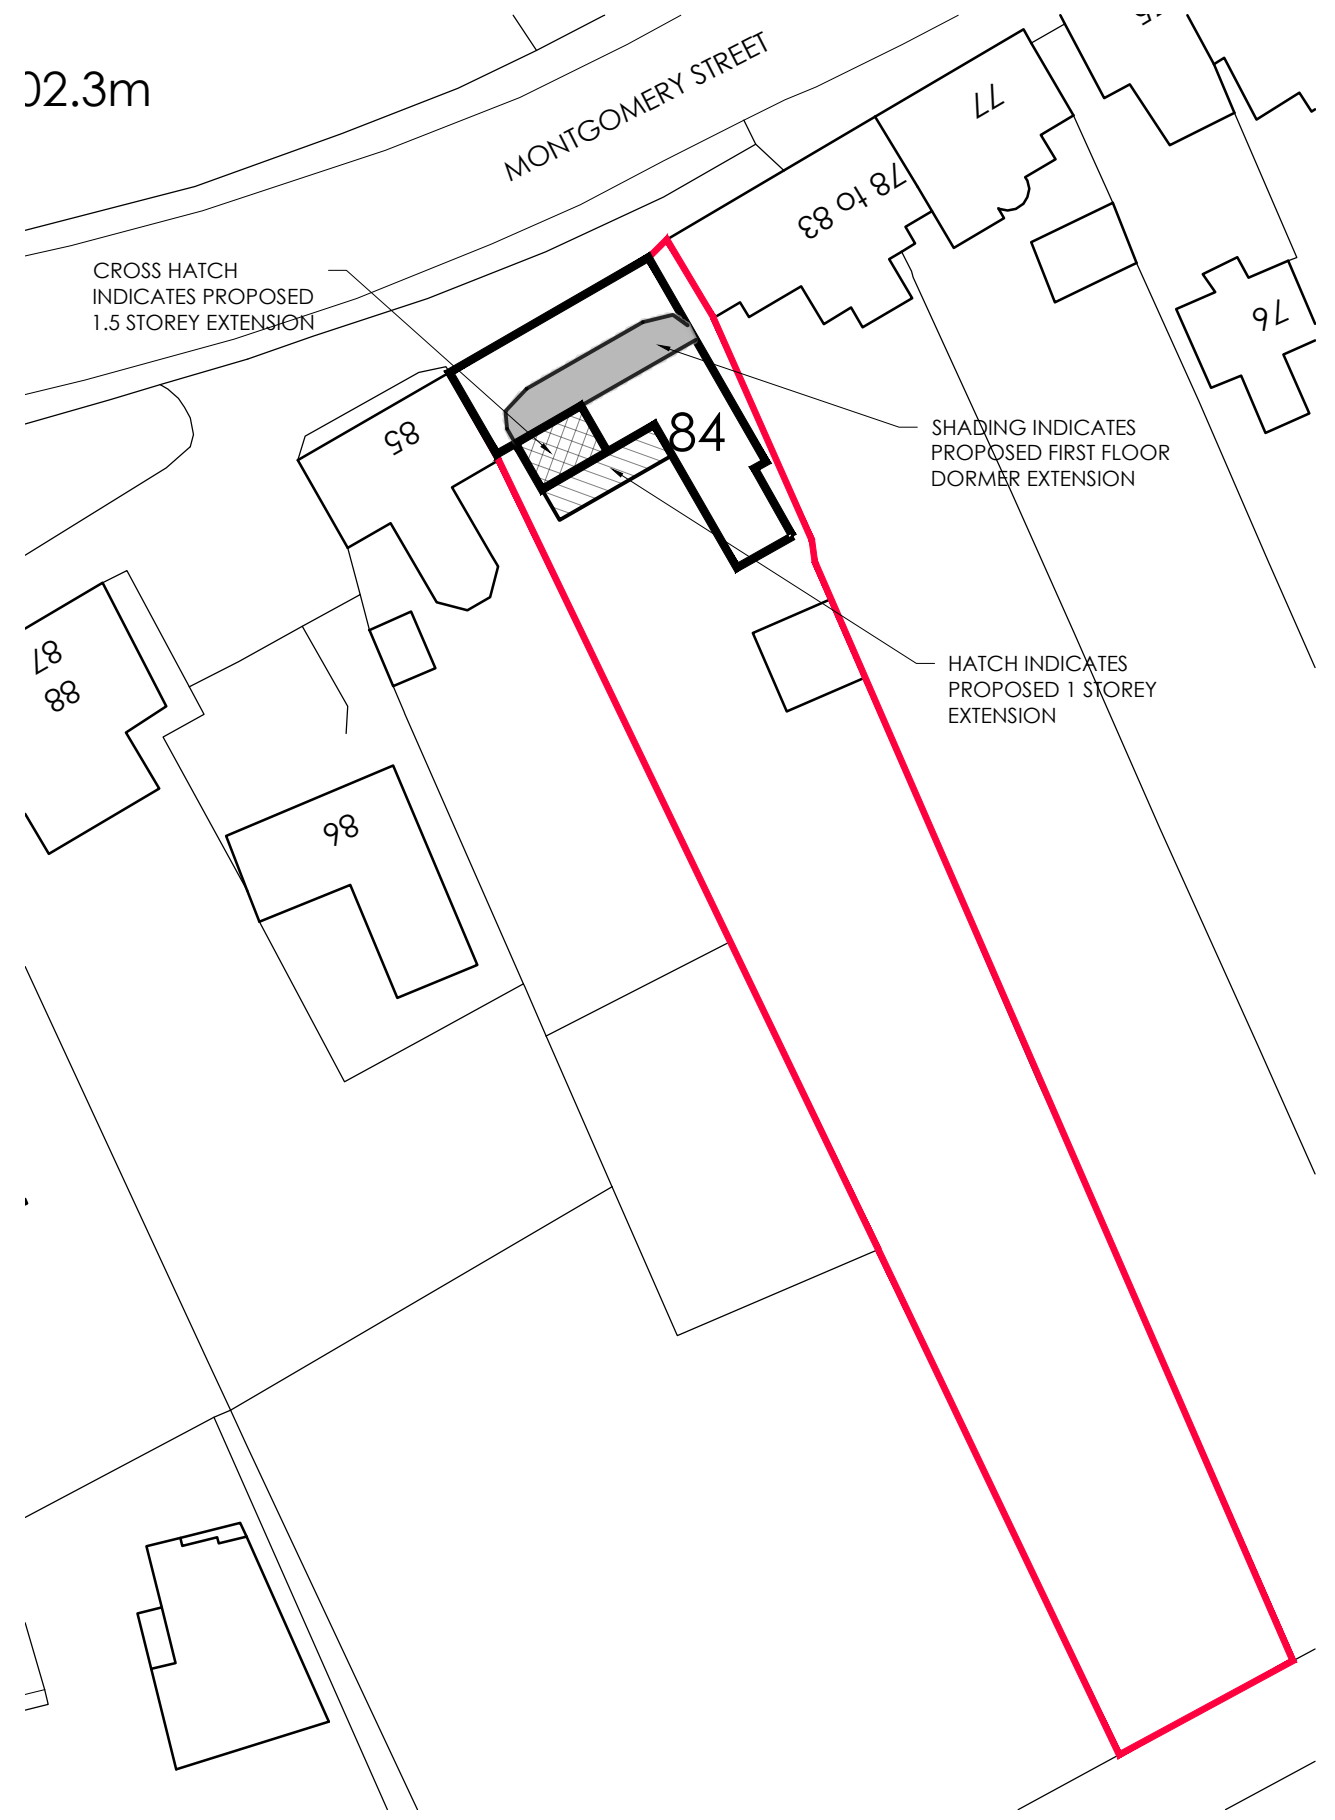

BLOCK PLAN AS PROPOSED

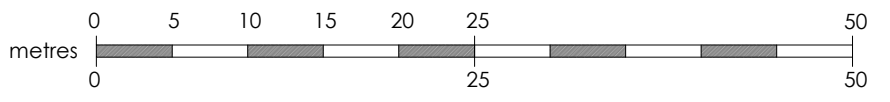

Glasgow: Clydeaway House, 813 South Street, G14 0BX t: 0141 438 0062 e: mail@karenparryarchitect.com
Edinburgh: 38 Bridge Road, Colinton, EH13 0LQ t: 0131 600 0668

karen parry architects LTD

location	84 MONTGOMERY STREET	drawing title BLOCK PLANS			
client	TINA SMITH	date	13/11/23	scale	1:500 @ A3
project	ALTERATIONS & REAR EXTENSION	drawing no.		02	