

NOTES:
 All dimensions must be checked on site and
 not based on this drawing.




25 HEATH DRIVE

23A HEATH DRIVE

23 HEATH DRIVE

PROPOSED STREET ELEVATION

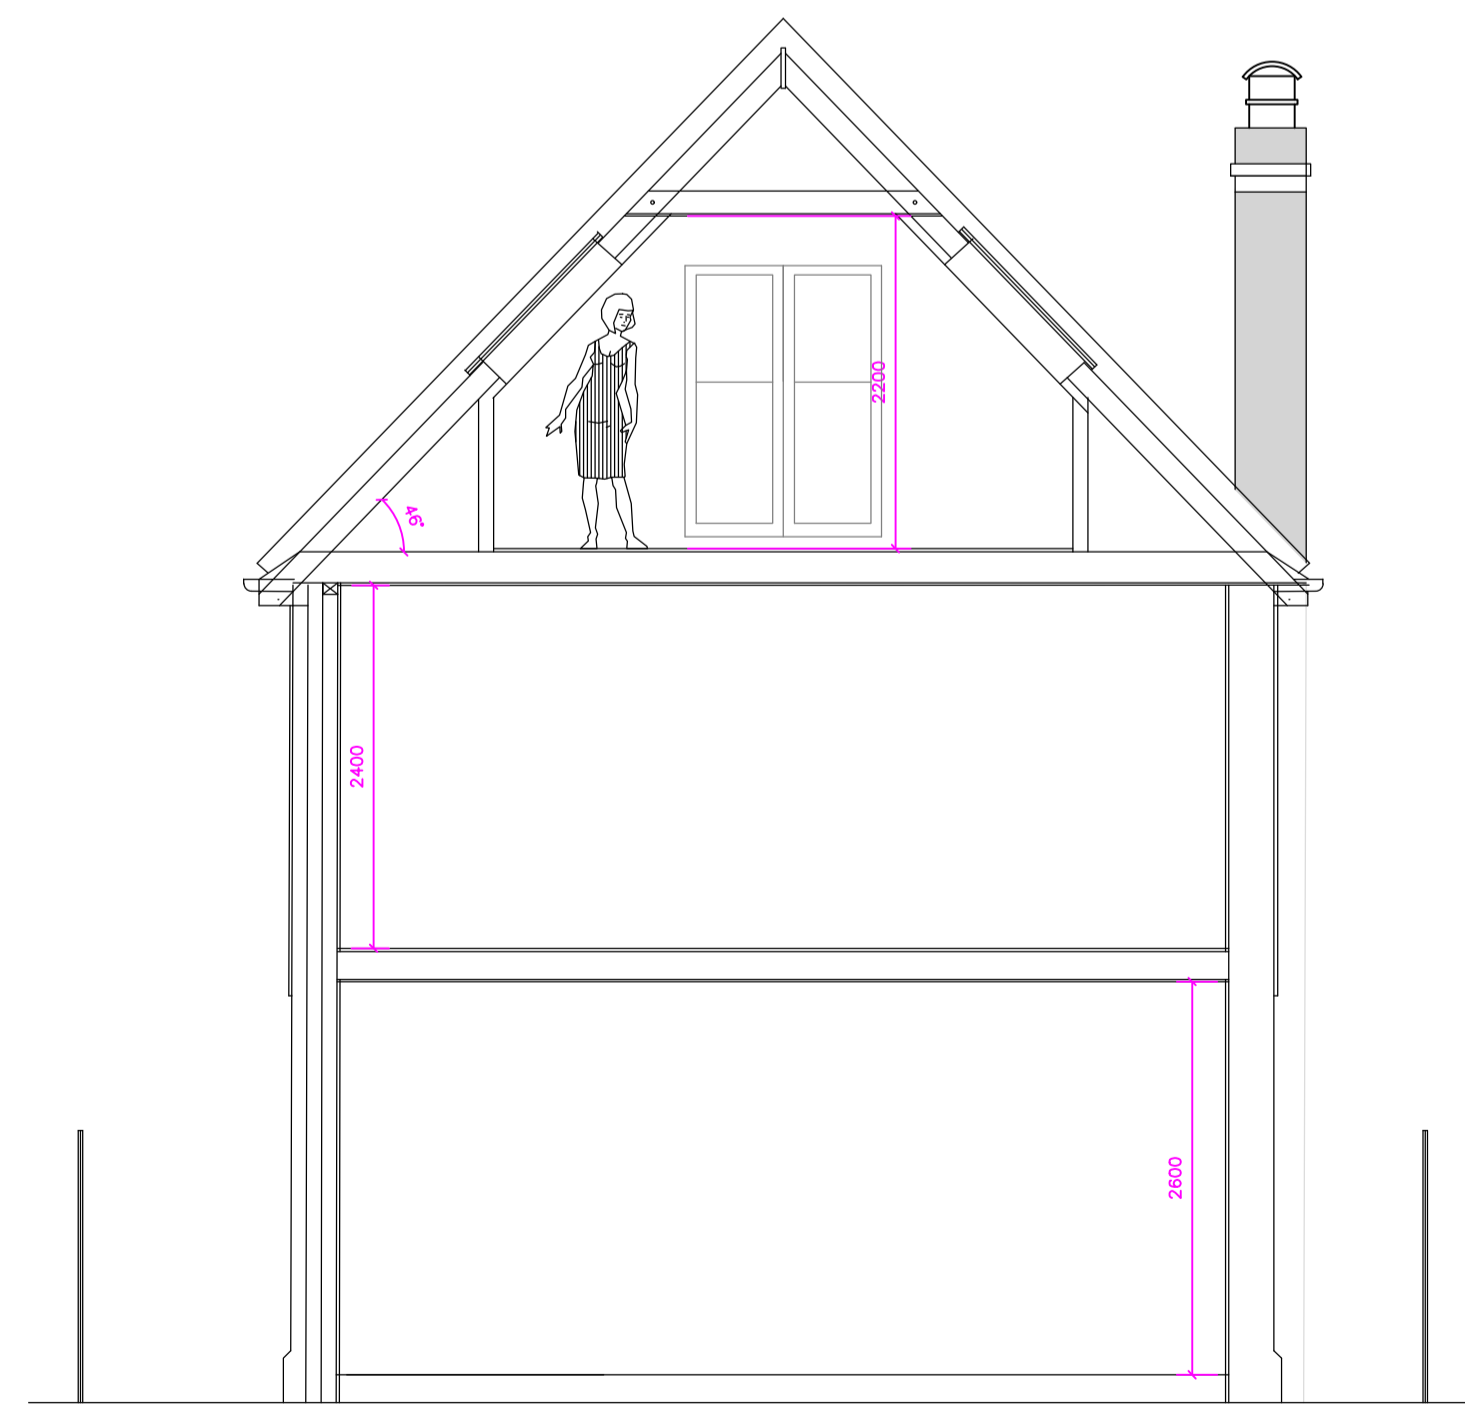

PROPOSED SECTION



STREET VIEW VISUALIZATION

anatolitis associates
 MEADOWCROFT STUDIO
 28 MANOR ROAD, POTTERS BAR
 HERTFORDSHIRE EN6 1DQ
 email: admin@anatolitis.co.uk
 tel: 01707 659357

Client
 MR & MRS DE VOS

Job Title
 23 HEATH DRIVE
 POTTERS BAR EN6 1EN

Drawing Title
 PROPOSED STREET ELEVATION.

Scale
 1:50 @ A1

Date
 JAN 2024

Drawn By
 CTA

Drg. No
 PL717-5

Rev.