


186 Bullhead Road, WD6 1RJ

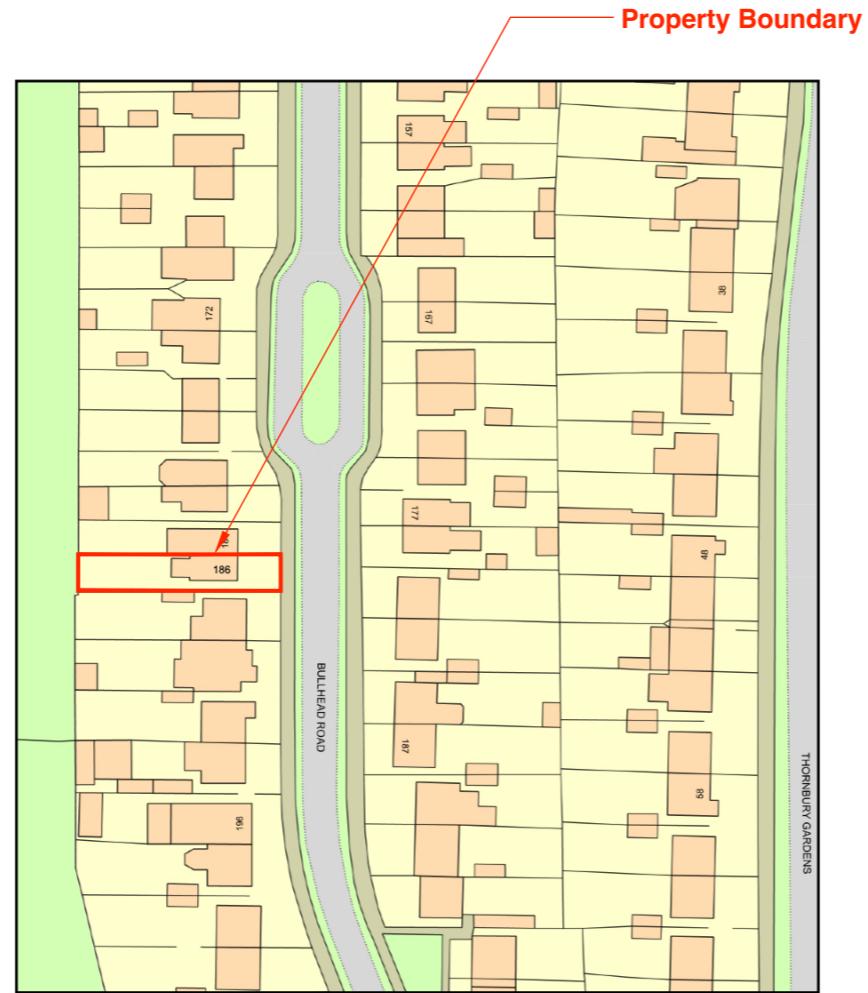

PLANNING

Project:
Part single, part two-storey side extension. Two-storey rear extension. Rear balcony.

Premises:
186 Bullhead Road
Borehamwood WD6 1RJ

Applicant:
Tim Broska

Architect:
Boito Sarno Architects Ltd
www.boitosarno.com

Drawing Title:
Location Plan

Scale: 1:1250@A3	Date: January 2024
----------------------------	------------------------------

Drawing Number: BURO-03-100	Rev.: -
---------------------------------------	-------------------

