



0 1 2 3 4 5 m



Scale Bar

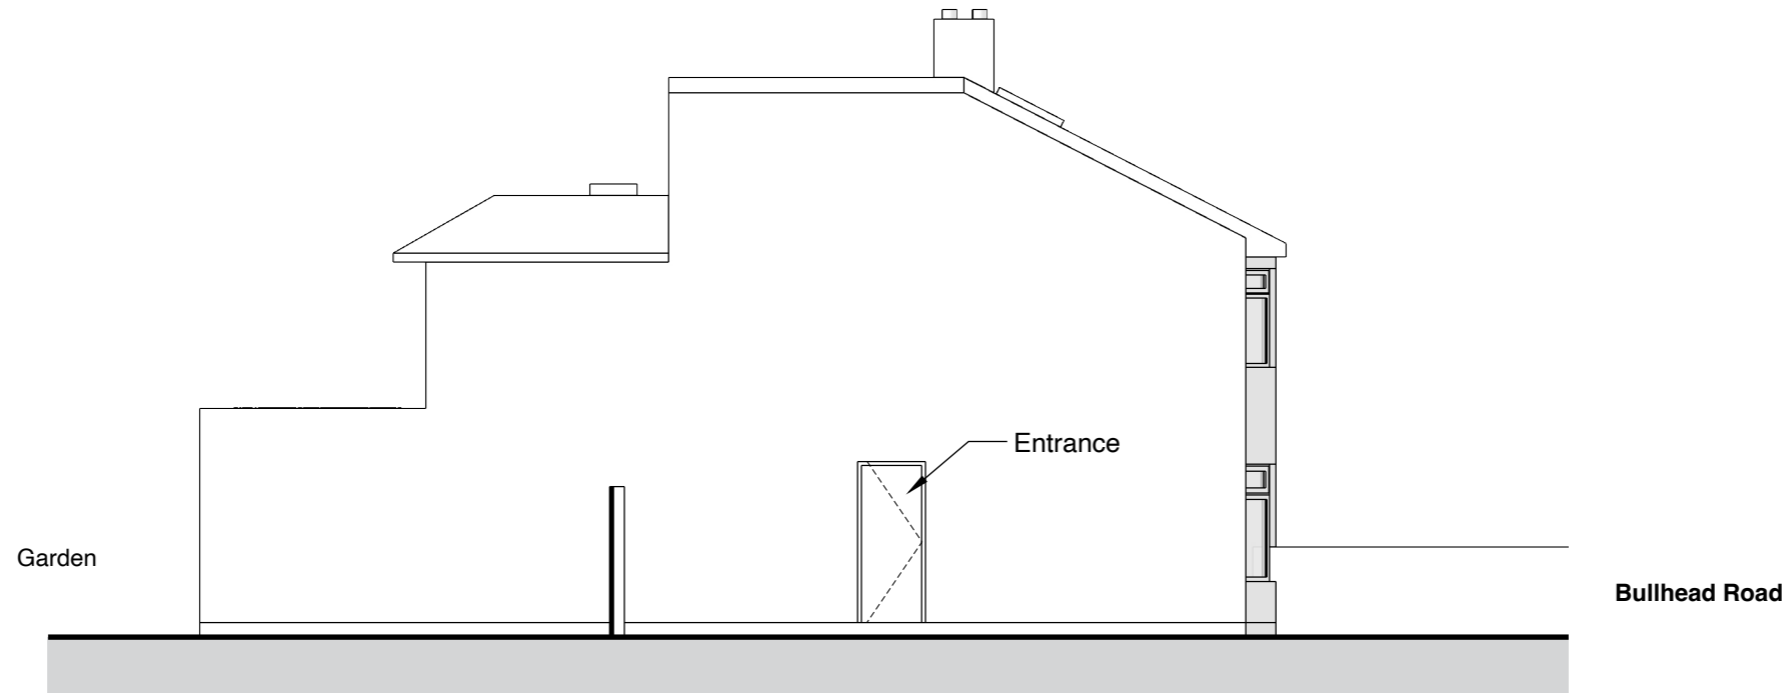

1 Section BB - Existing

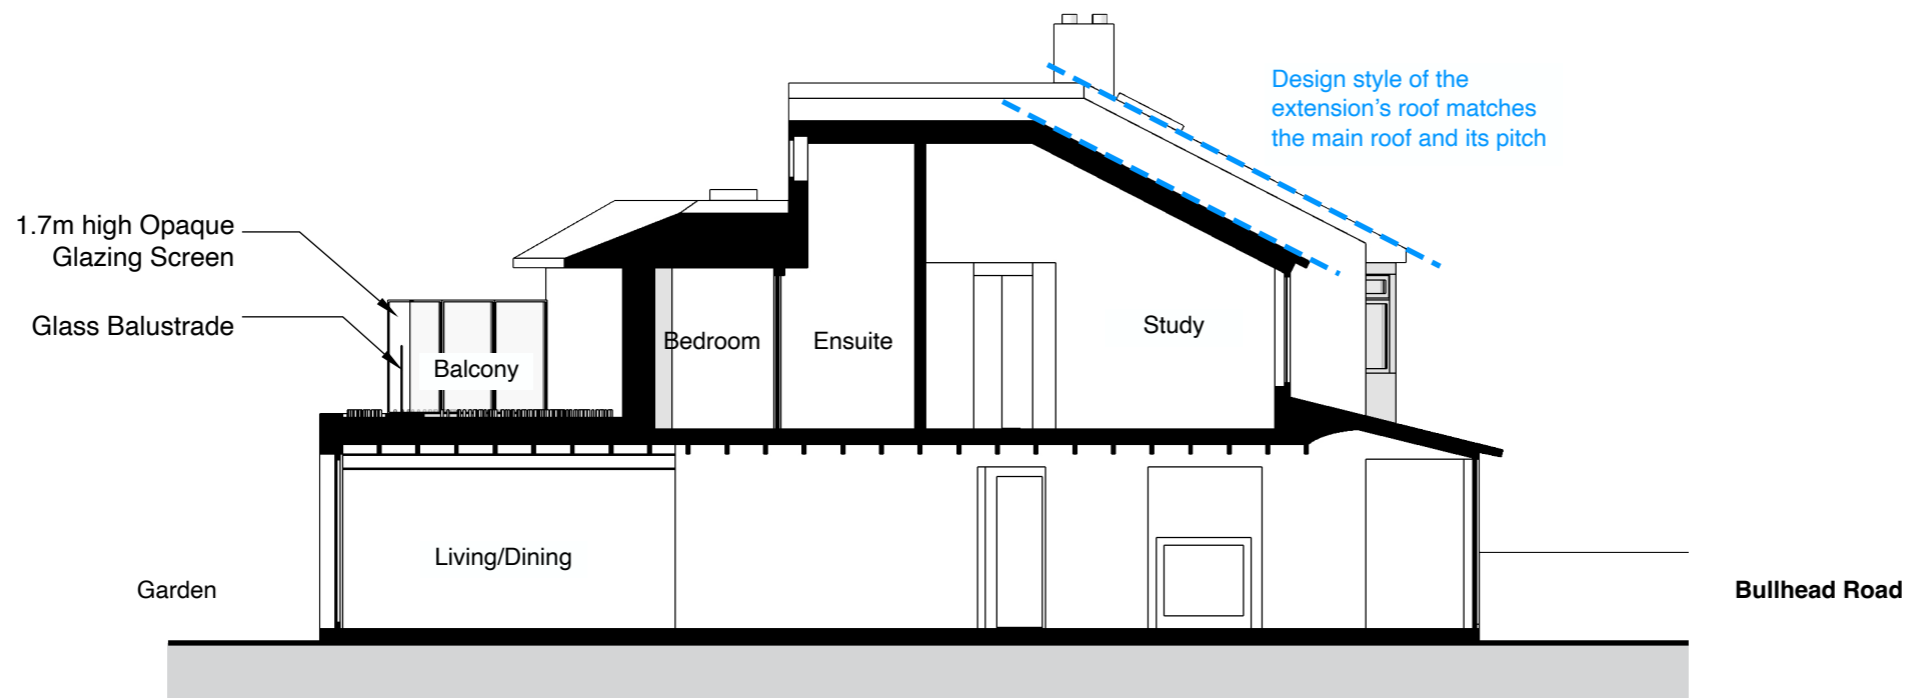

2 Section BB - Proposed

PLANNING

Project:
Part single, part two-storey side extension. Two-storey rear extension. Rear balcony.

Premises:
186 Bullhead Road
Borehamwood WD6 1RJ

Applicant:
Tim Broska

Architect:
Boito Sarno Architects Ltd
www.boitosarno.com

Drawing Title:
Existing & Proposed
Section BB

Scale:
1:100@A3

Date:
January 2024

Drawing Number:
BURO-03-401

Rev.:
-