


No.188 **No.186** No.184

Bullhead Road

1 Block Plan - Existing

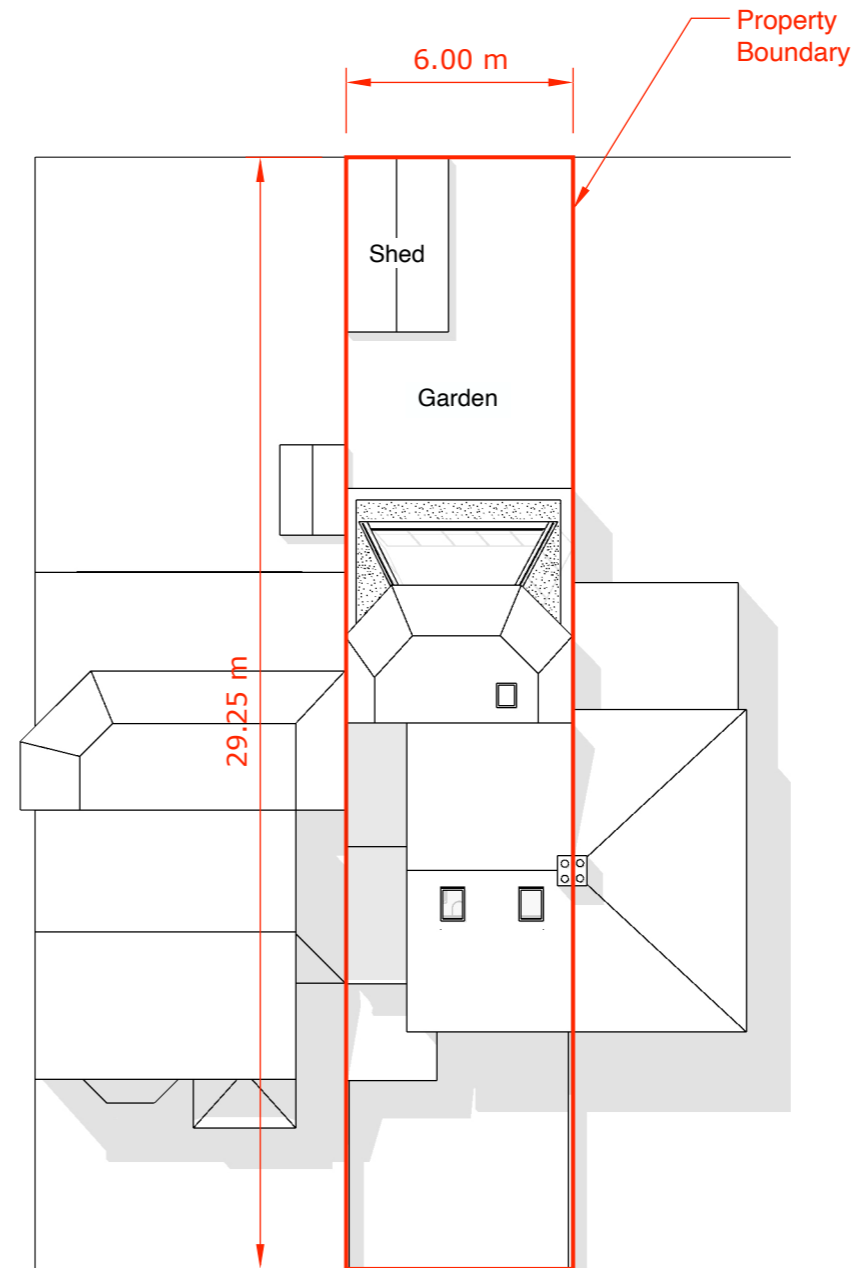

No.188 **No.186** No.184

Bullhead Road

2 Block Plan - Proposed

PLANNING

Project:
Part single, part two-storey side extension. Two-storey rear extension. Rear balcony.

Premises:
186 Bullhead Road
Borehamwood WD6 1RJ

Applicant:
Tim Broska

Architect:
Boito Sarno Architects Ltd
www.boitosarno.com

Drawing Title:
Existing & Proposed
Block Plan

Scale: 1:200@A3 **Date:** January 2024

Drawing Number: BURO-03-101 **Rev.:** -