



0 1 2 3 4 5 m



Scale Bar

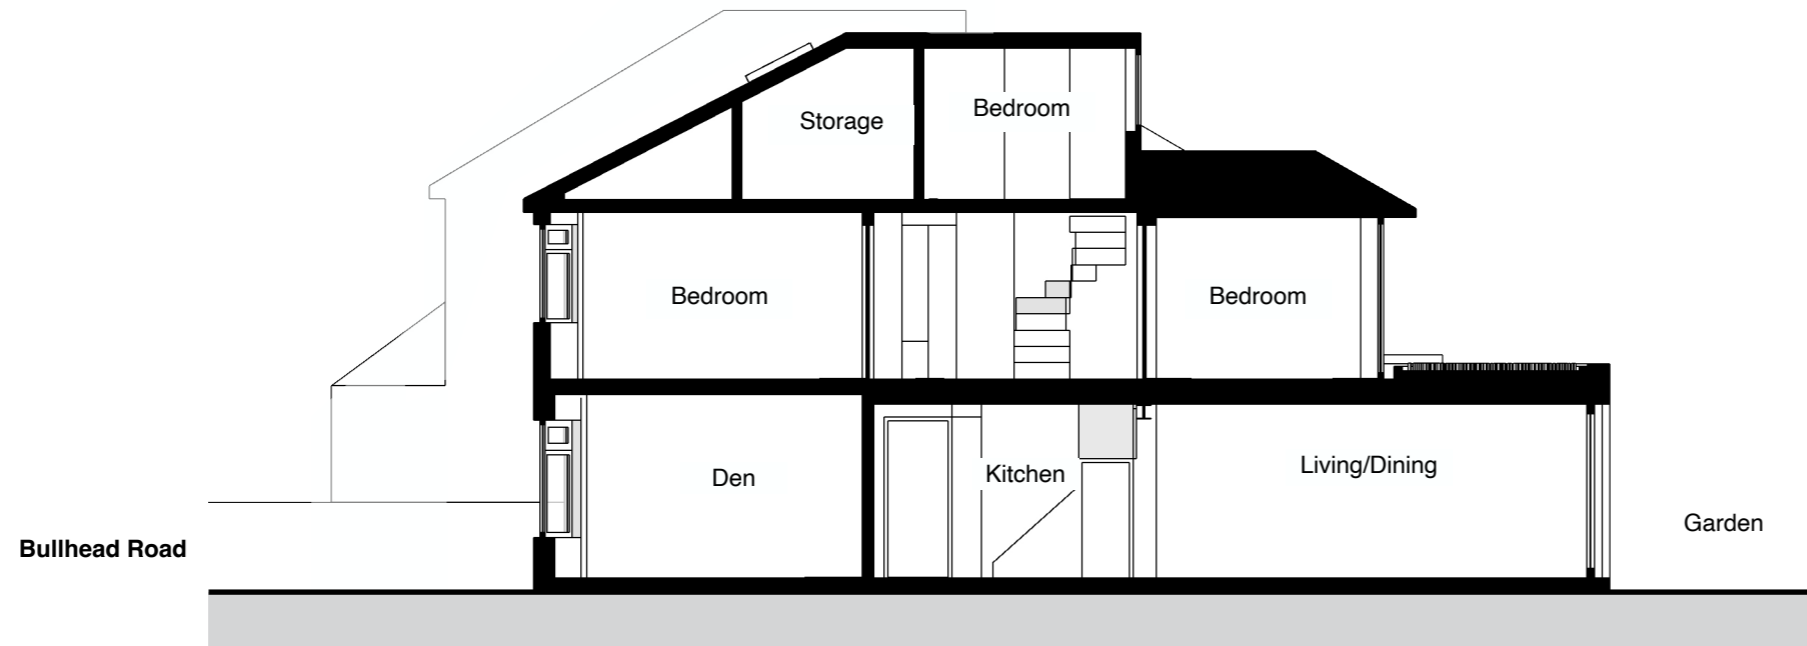

1 Section AA - Existing

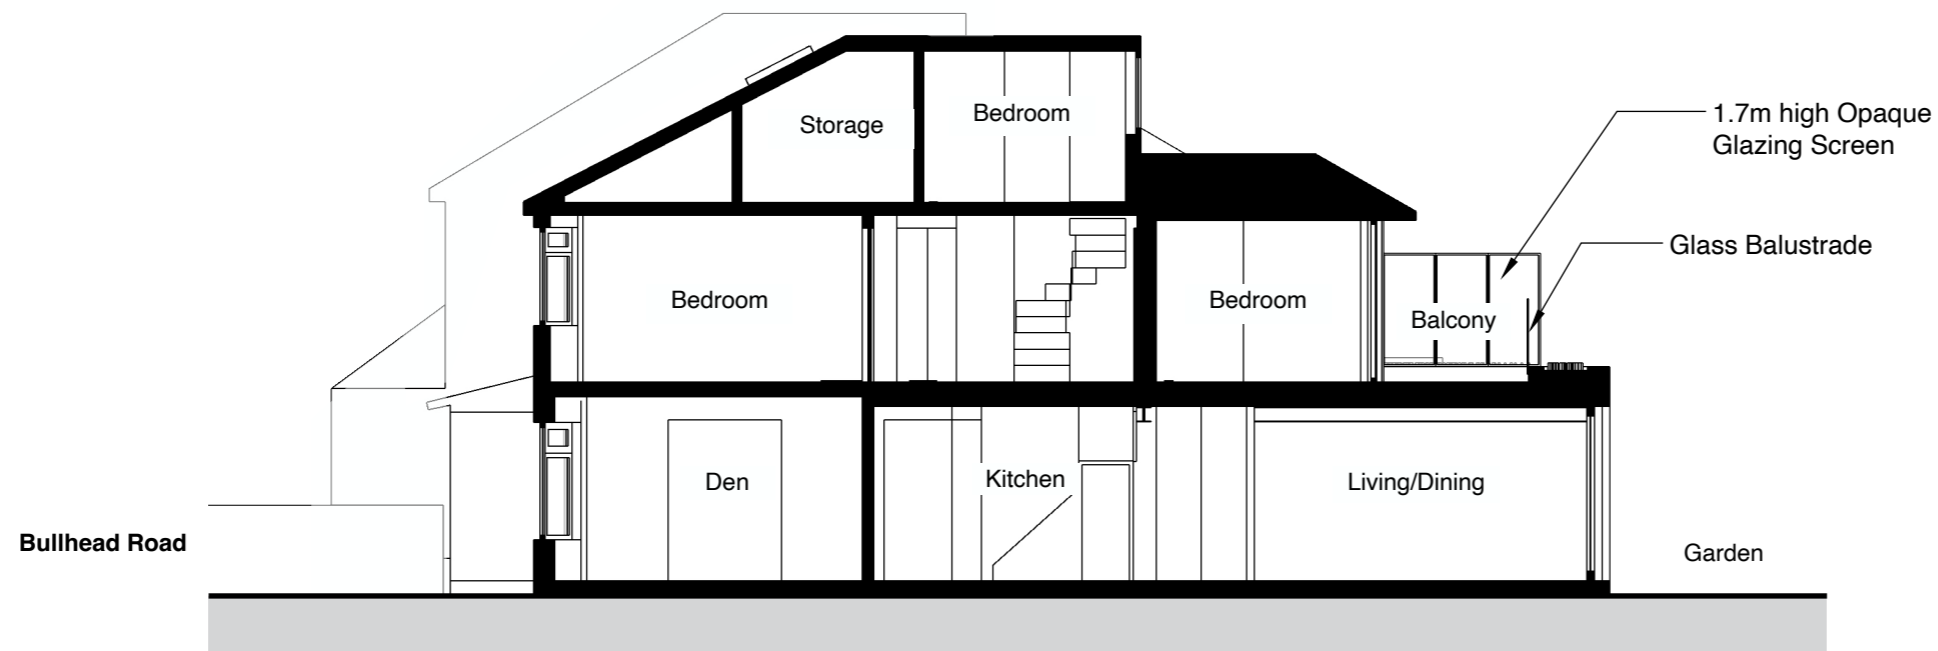

2 Section AA - Proposed

PLANNING

Project:
Part single, part two-storey side extension. Two-storey rear extension. Rear balcony.

Premises:
186 Bullhead Road
Borehamwood WD6 1RJ

Applicant:
Tim Broska

Architect:
Boito Sarno Architects Ltd
www.boitosarno.com

Drawing Title:
Existing & Proposed
Section AA

Scale: 1:100@A3
Date: January 2024

Drawing Number: BURO-03-400
Rev.: -