


1 Site Location Plan  
Scale: 1:1250

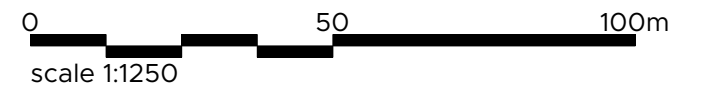

Market Place / Hadleigh / Ipswich / Suffolk / IP7 5DN  
T / 01473 827992 E / enquiries@wk-architects.co.uk  
Do not scale from drawing; work to figured dimensions only.  
Copyright © Wincer Kievenaar Architects Limited  
5908\_PA\_01 Proposed Elevations and Details.vwx



PROJECT Proposed Works to  
Stuart House, The Green  
Wacton, NR15 2UN  
CLIENT Boone, Mr. F  
STATUS **FOR PLANNING**

TITLE Site Location Plan  
SCALE 1:1250 SHEET SIZE A3  
ISSUE DATE January - 2024  
AUTHOR CM CHECK CW

REVISION	DESCRIPTION	DATE	DRAWN	CHECK

JOB No. **5908** DRAWING No. **LP\_01** REVISION