




EXISTING FRONT ELEVATION

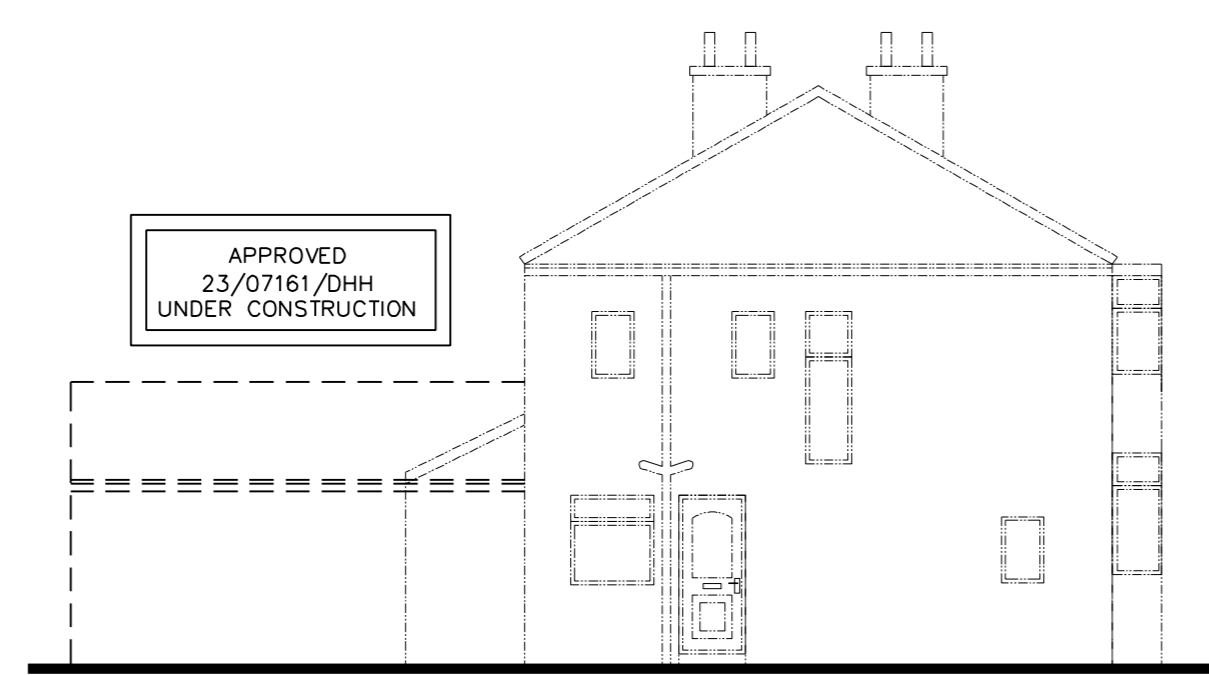


EXISTING SIDE ELEVATION

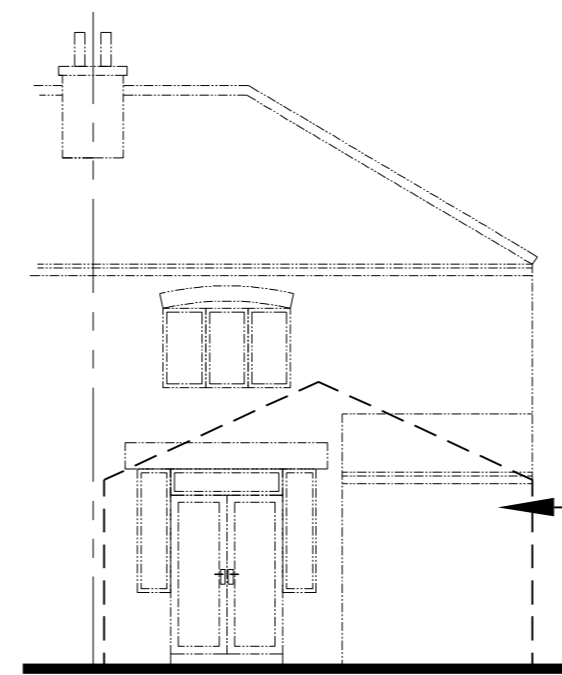

EXISTING REAR ELEVATION

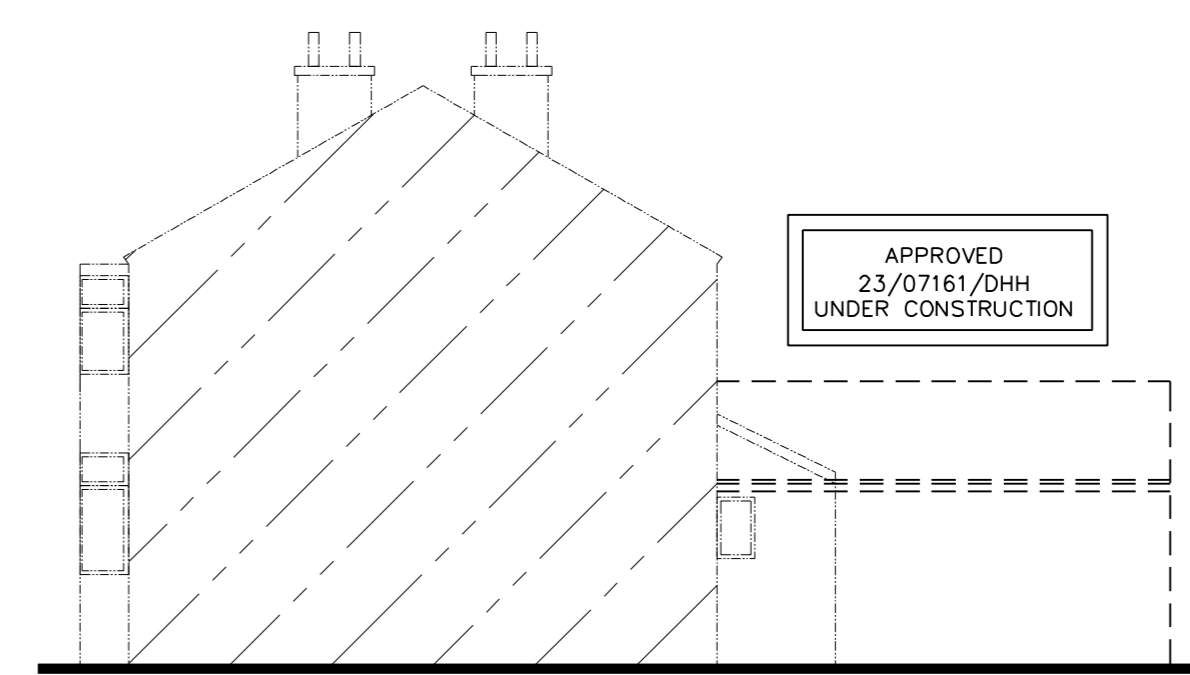

NEIGHBOURS SIDE  
EXISTING SIDE ELEVATION

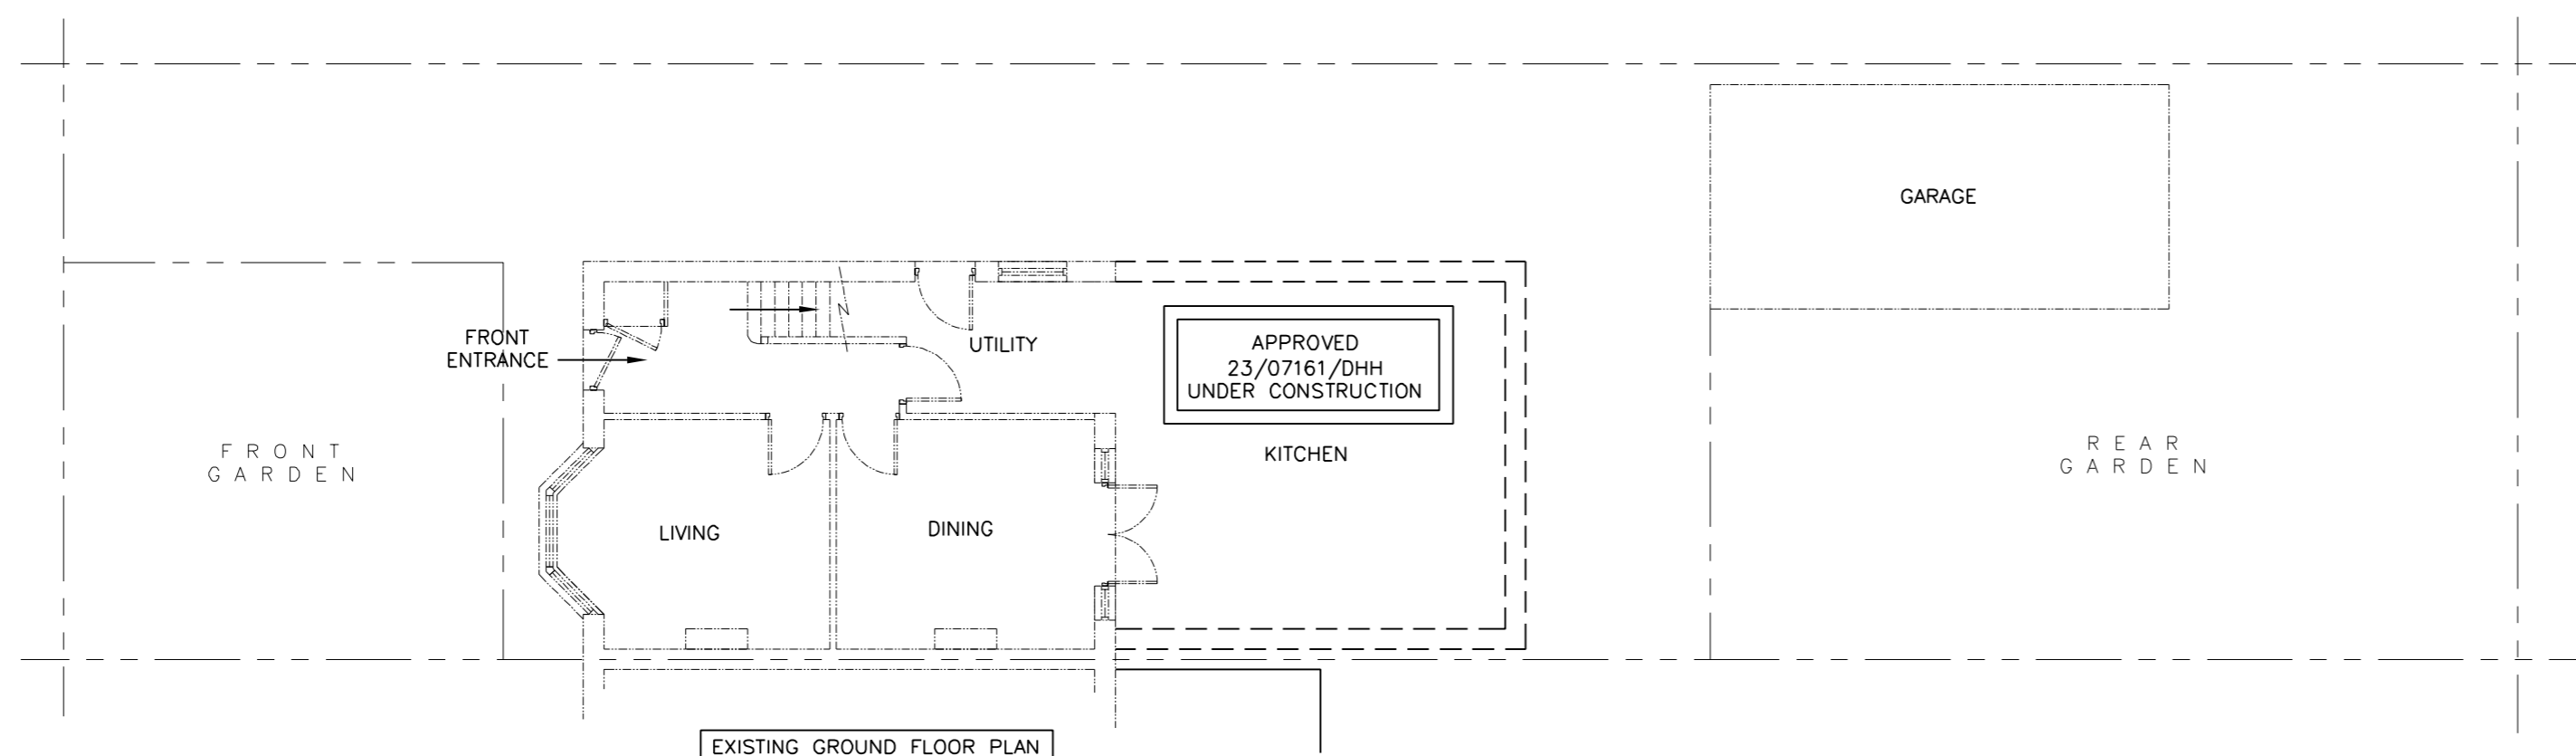


EXISTING GROUND FLOOR PLAN


EXISTING




PROPOSED FRONT ELEVATION

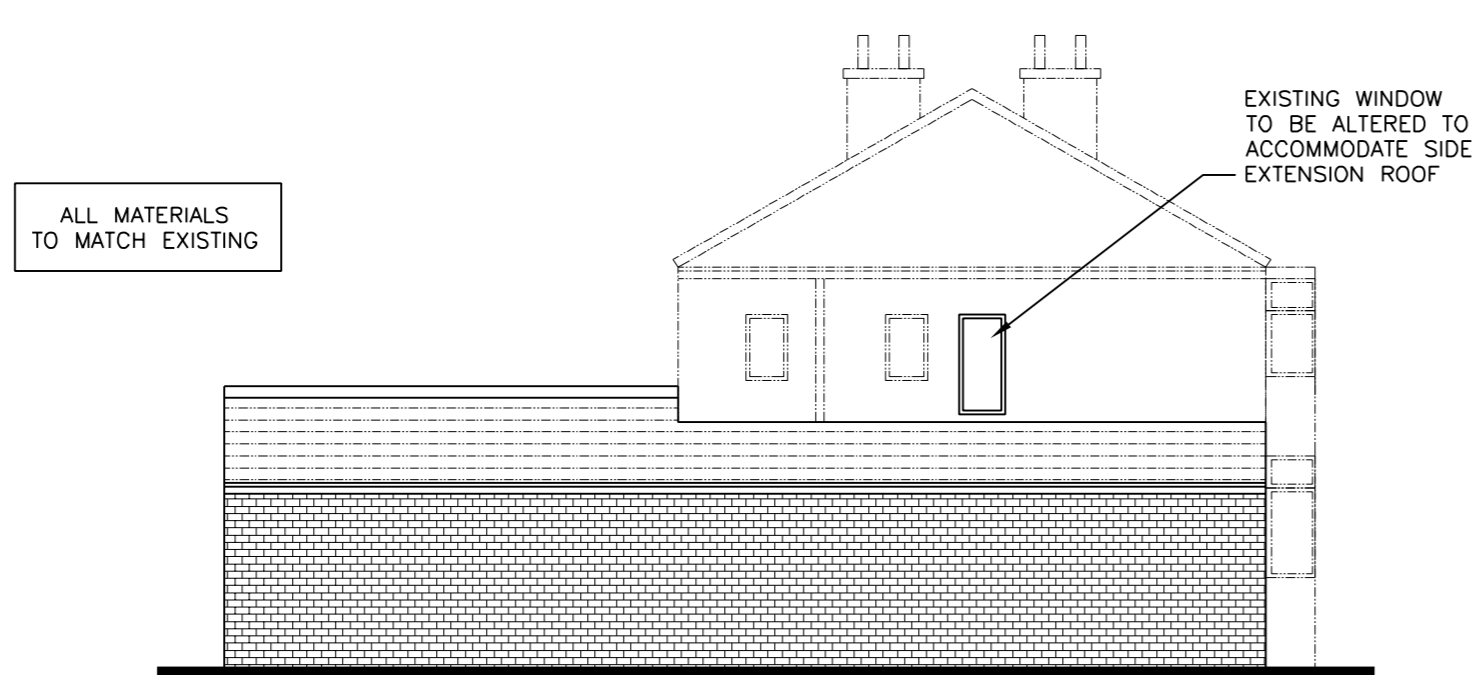


PROPOSED SIDE ELEVATION

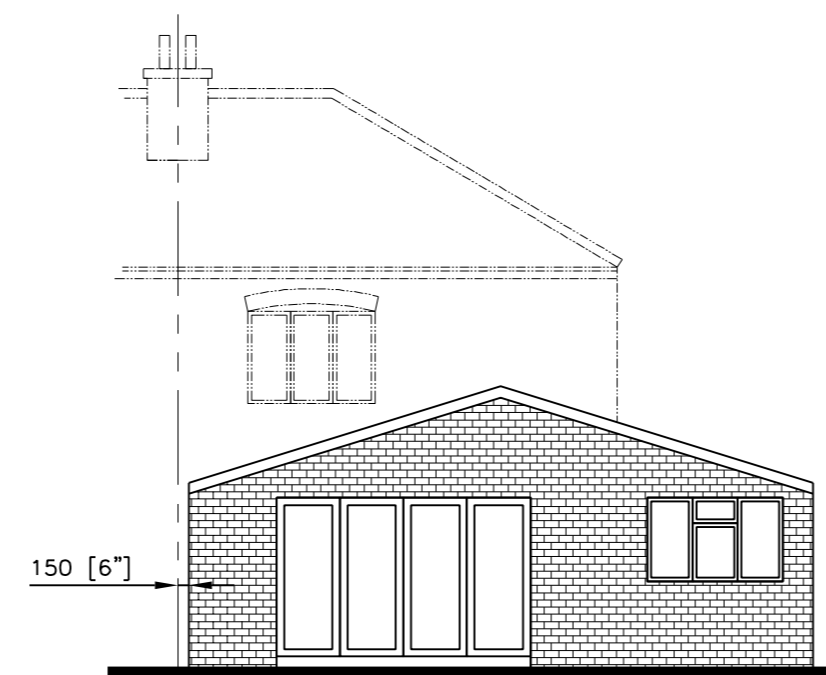

PROPOSED REAR ELEVATION

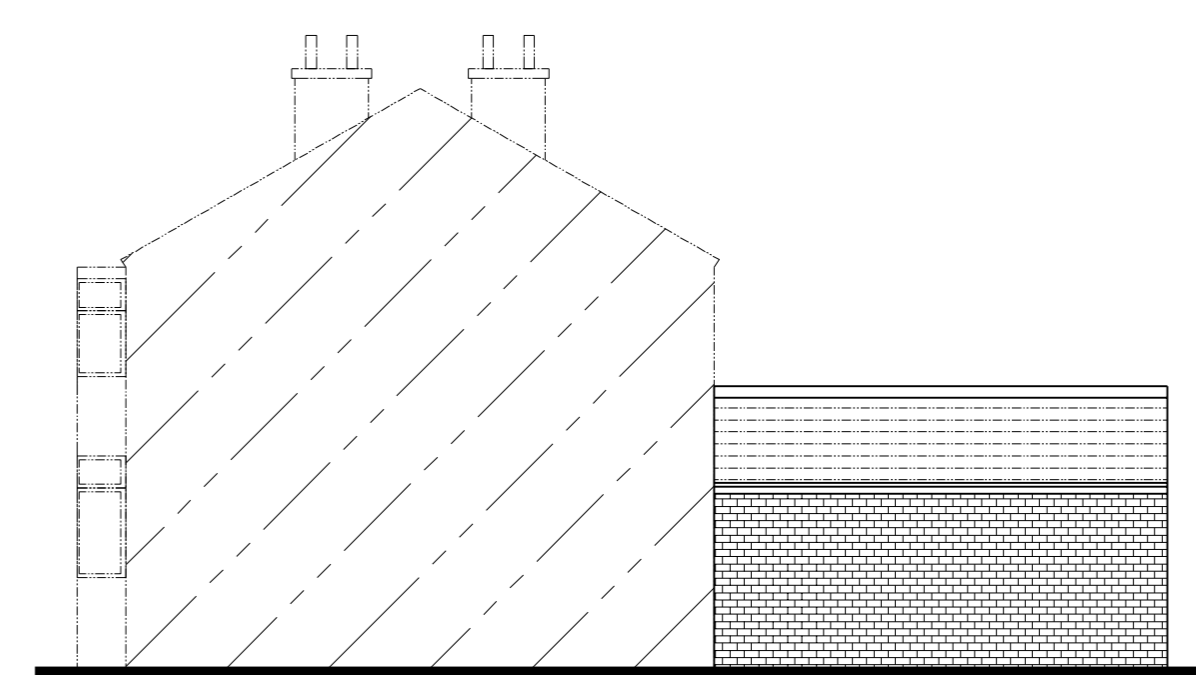

NEIGHBOURS SIDE  
PROPOSED SIDE ELEVATION

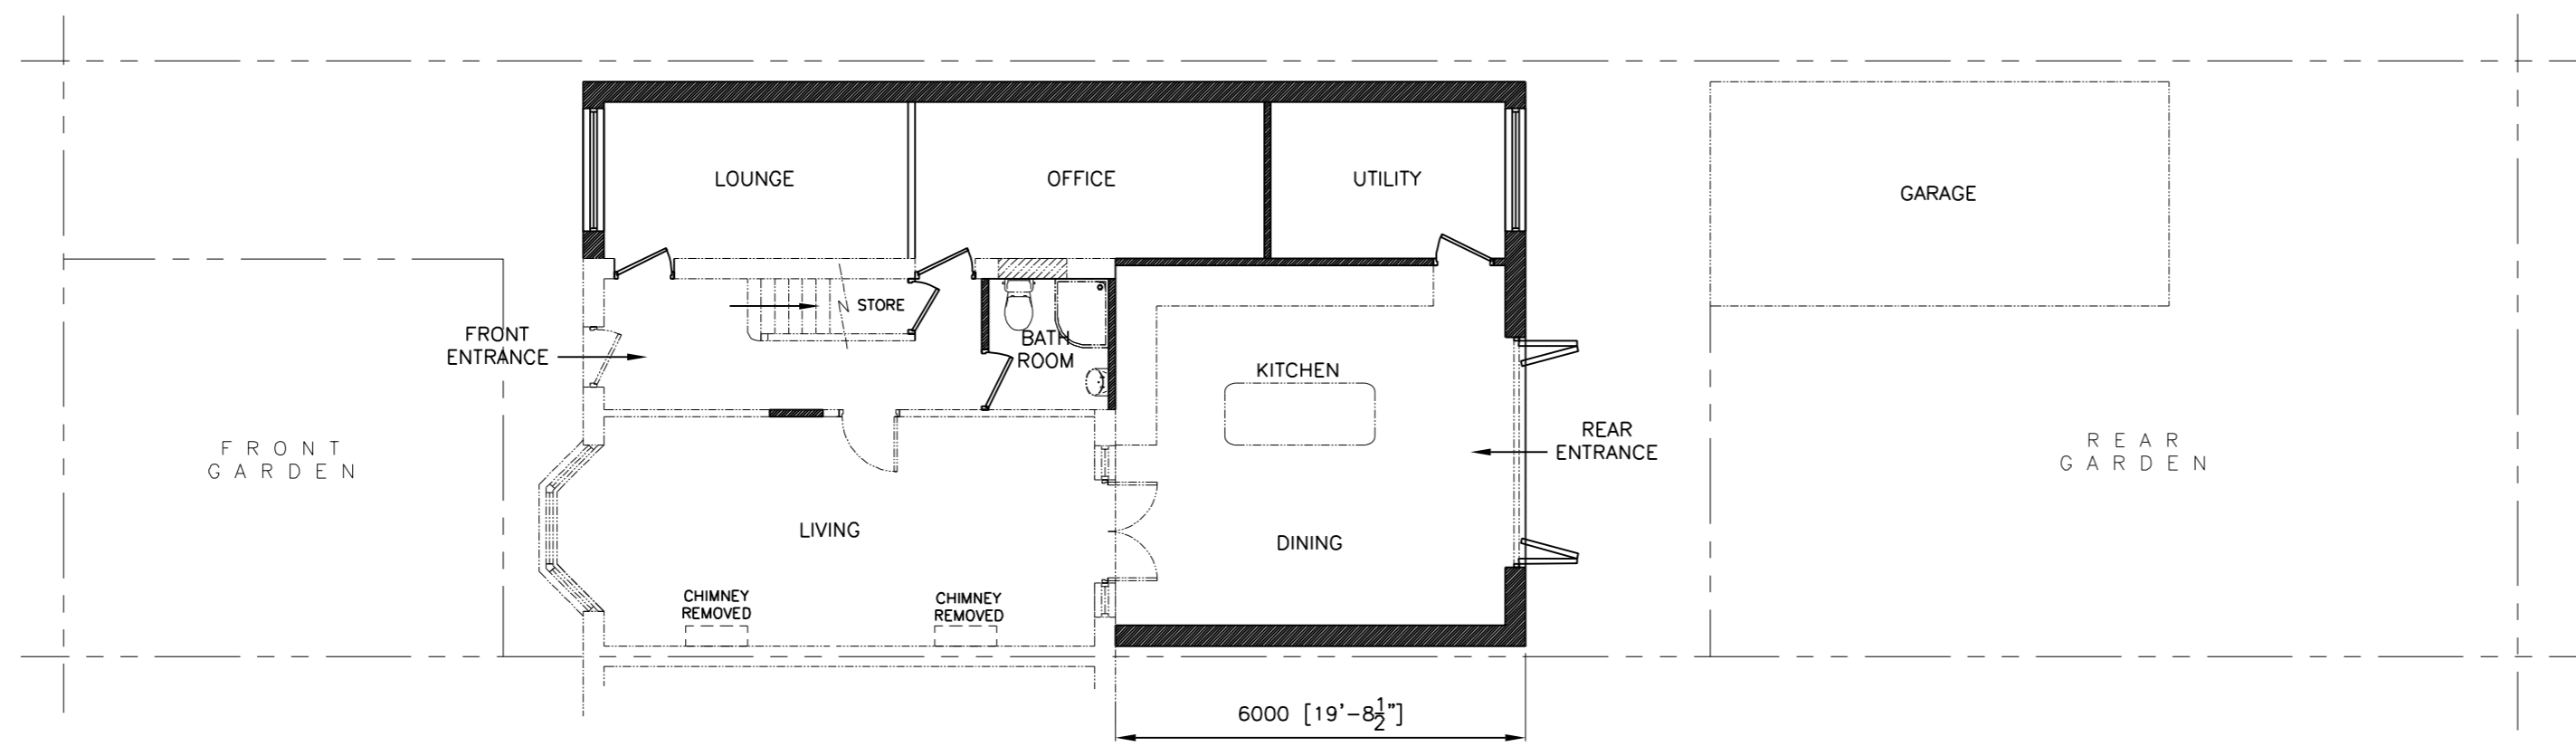

PROPOSED SITE & GROUND FLOOR PLAN

PROPOSED

2010  
ALL WORK TO BE CARRIED OUT IN ACCORDANCE WITH THE CURRENT BUILDING REGULATIONS & CODES OF PRACTICE.  
ALL DIMENSIONS TO BE CHECKED ON SITE. DO NOT SCALE FROM THIS DRAWING.  
ALL WORKS UNDERTAKEN TO THE SATISFACTION OF BUILDING CONTROL INSPECTORS.

PLANNING

MR M. FAROOQ			
4 MOSS RISE, LEEDS, LS17 7NX.			
PROPOSED SIDE & REAR EXTENSION			
1:100@A1	JAN 24	23221-2	-

