


This drawing and CAD data therein is protected by copyright and must not be copied or reproduced without the written consent of DLG Architects LLP. ©
 No dimensions are to be scaled from this drawing. Use figured dimensions only. All dimensions and sizes are to be checked on site and any discrepancies reported to the architect prior to initiation of any works.

PL2


REV DESCRIPTION	INITIALS/DATE
A ISSUED FOR PLANNING, SECTION ADDED	SMH /24.08.23
B ISSUED FOR PLANNING, GENERAL ARRANGEMENT UPDATED	SMH /20.12.23

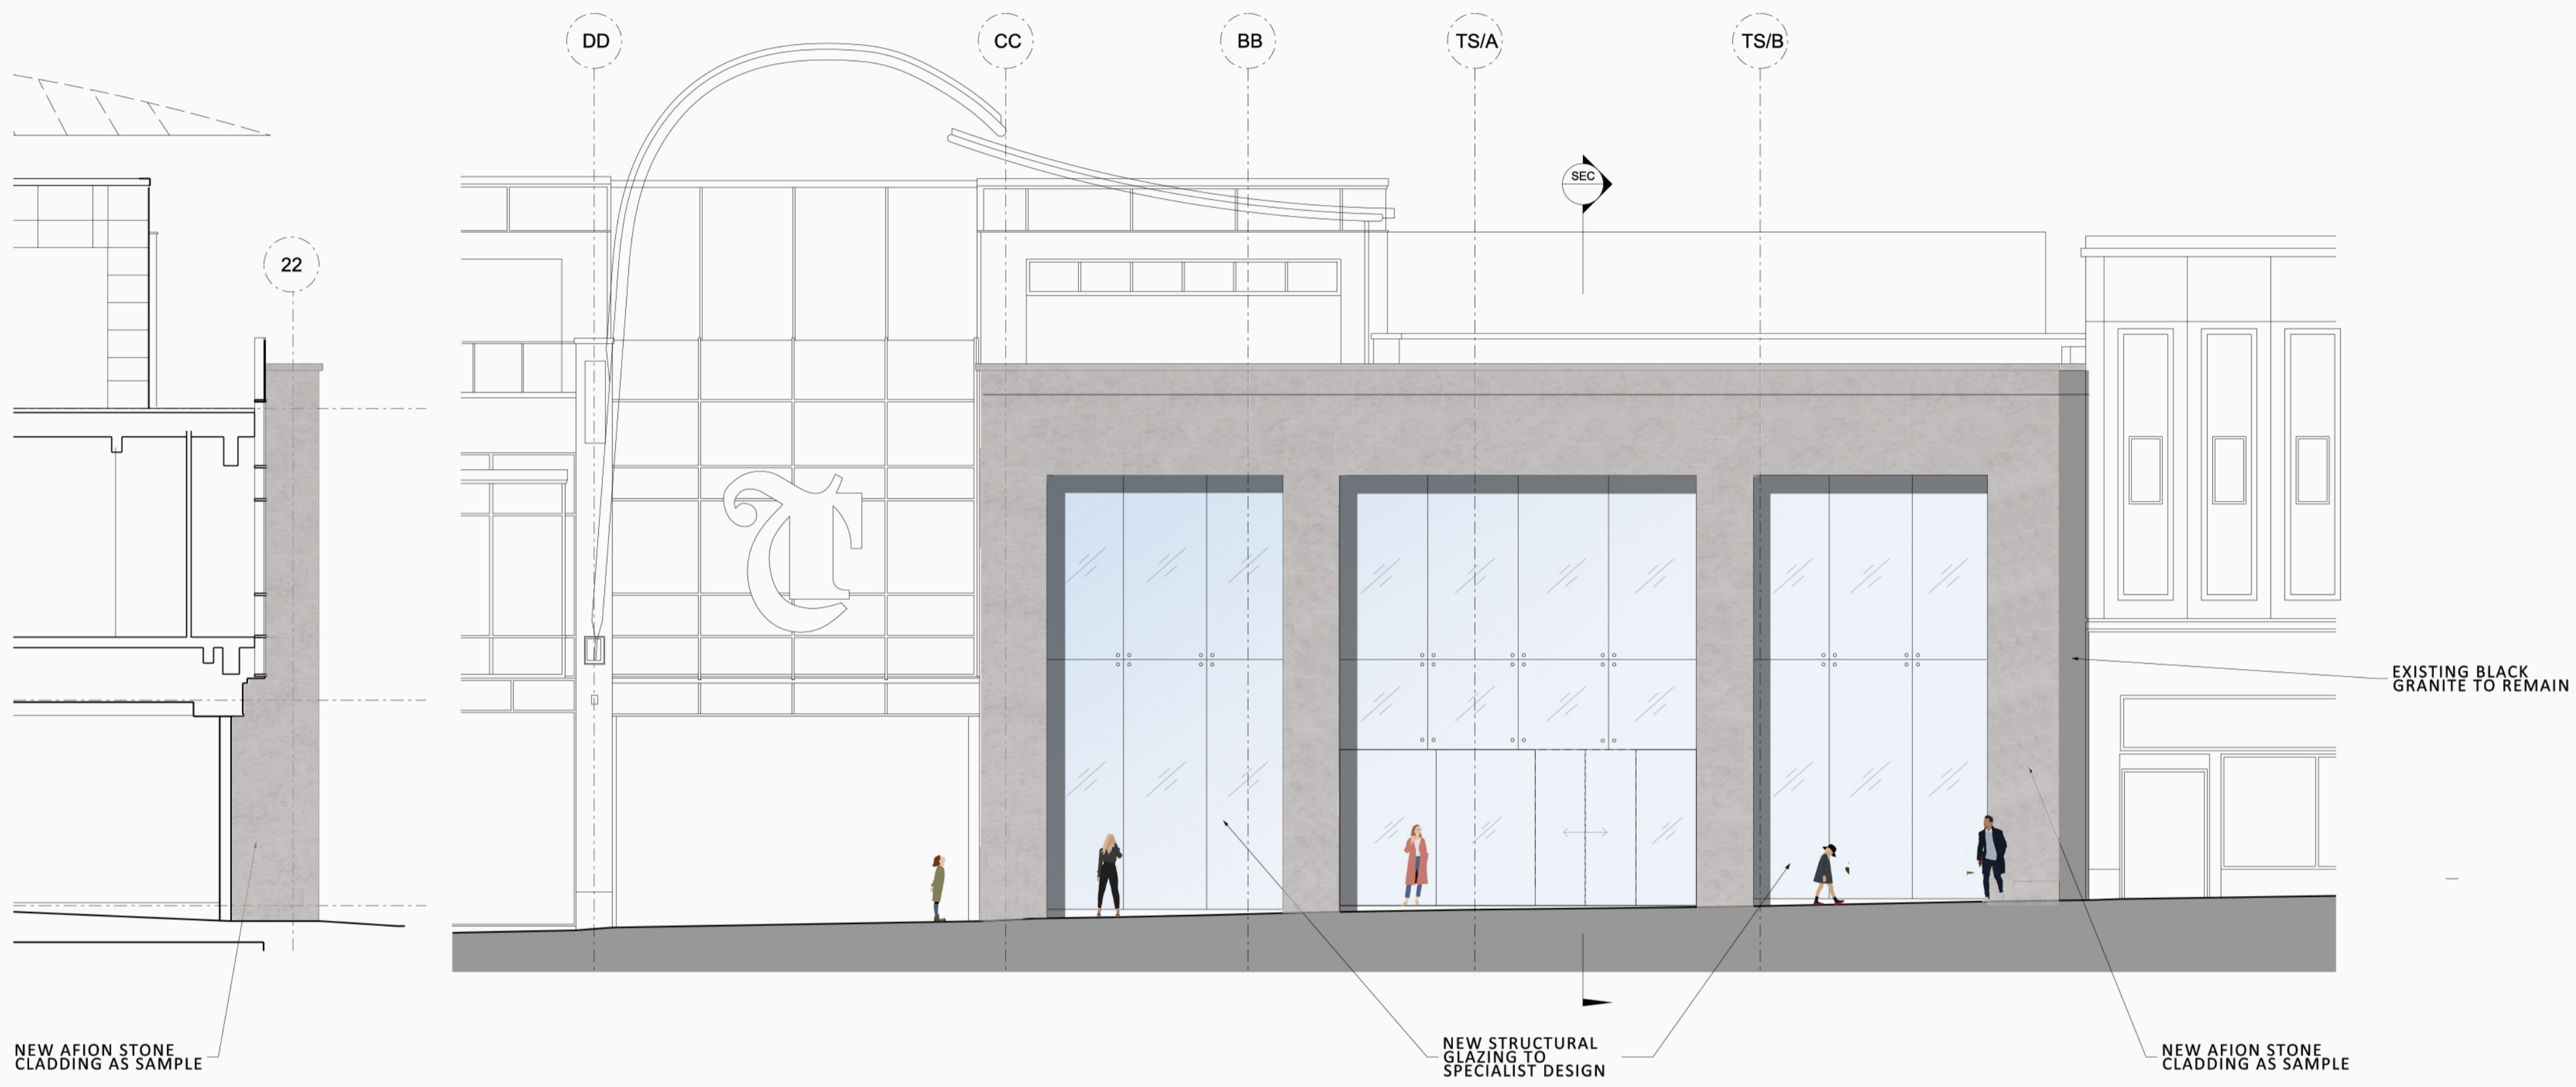

ELEVATION B - BRIGGATE

ELEVATION A - BRIGGATE

SECTION

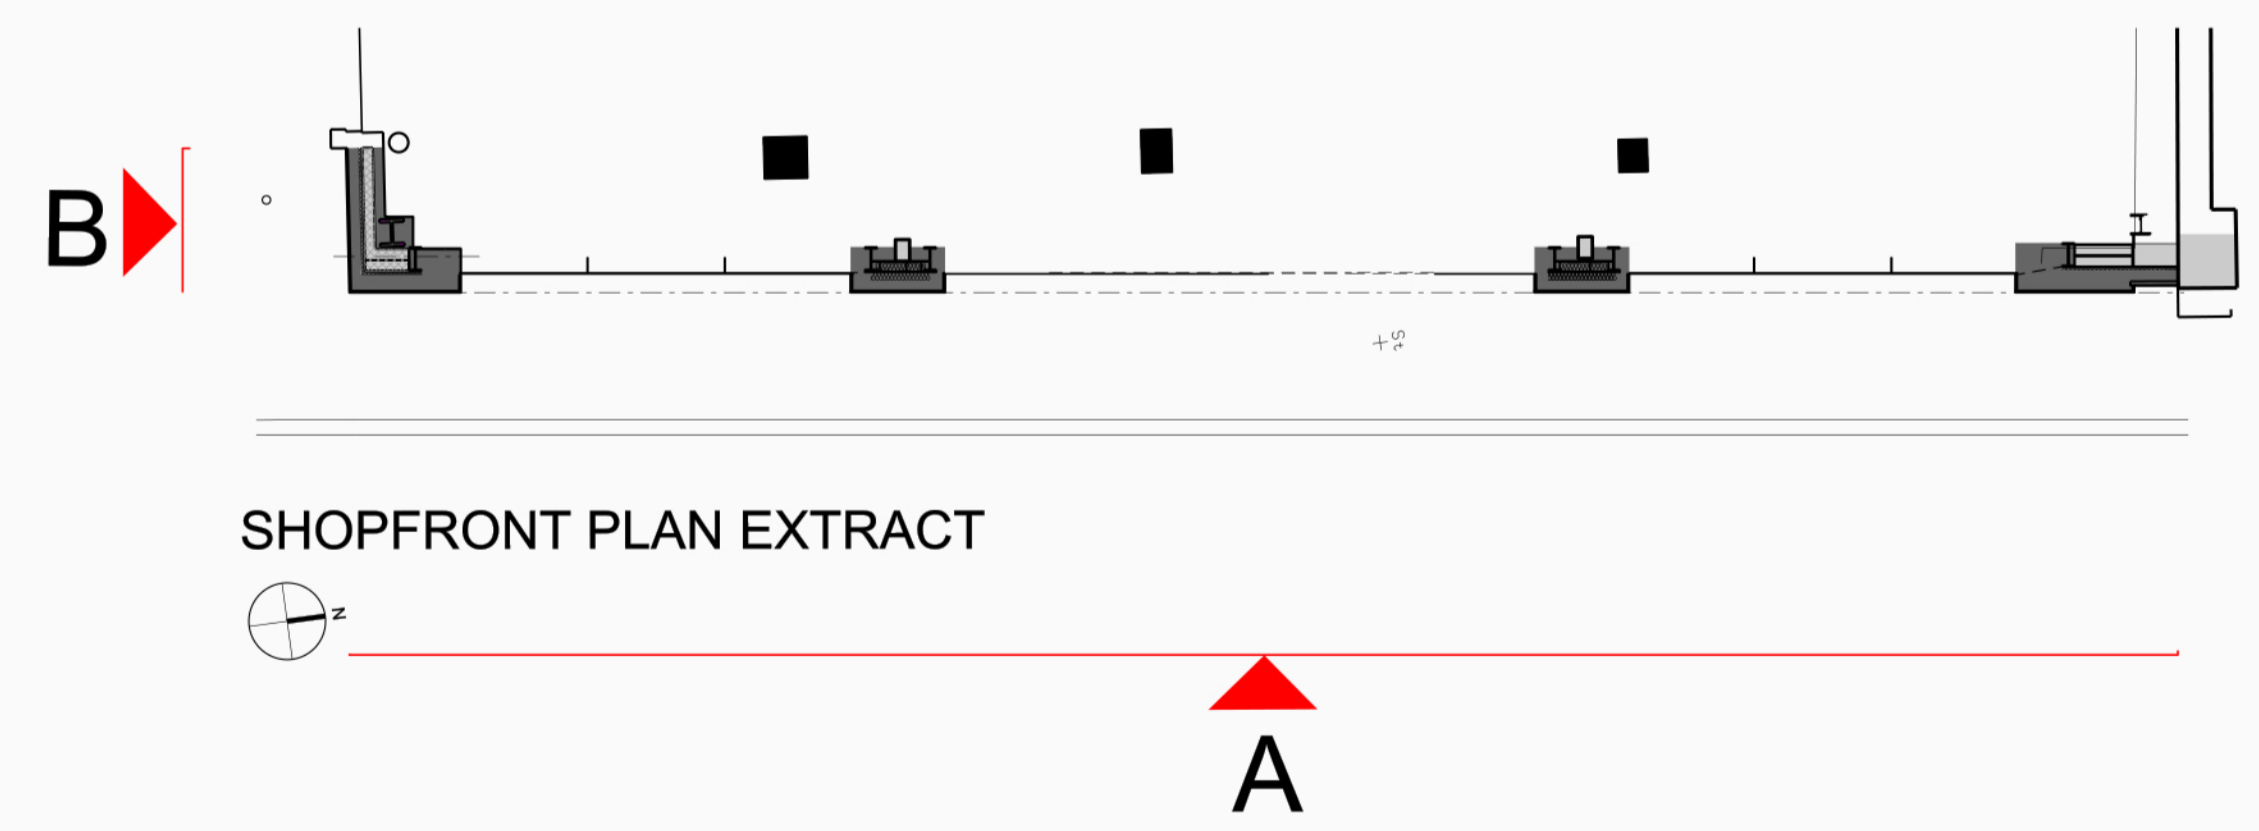

SHOPFRONT PLAN EXTRACT

JOB NAME
LANDSEC TRINITY LEEDS

DRAWING TITLE
PROPOSED BRIGGATE ELEVATION

STATUS
Planning

DATE '23 SHEET BY SMH SCALE @ SIZE 1:100@A1

JOB NO. 4400 CODE PL2 DRAWING NO. 302 REV B

DLG ARCHITECTS
 LEEDS One Brewery Wharf Waterloo Street Leeds LS10 1GX
 LONDON Studio 12.001 The Leather Market 11-13 Weston Street London SE1 3ER
 +44(0)113 247 1222 leeds@dlgarchitects.com
 +44(0)207 620 1236 london@dlgarchitects.com



dlgarchitects.com