



Section 1-1

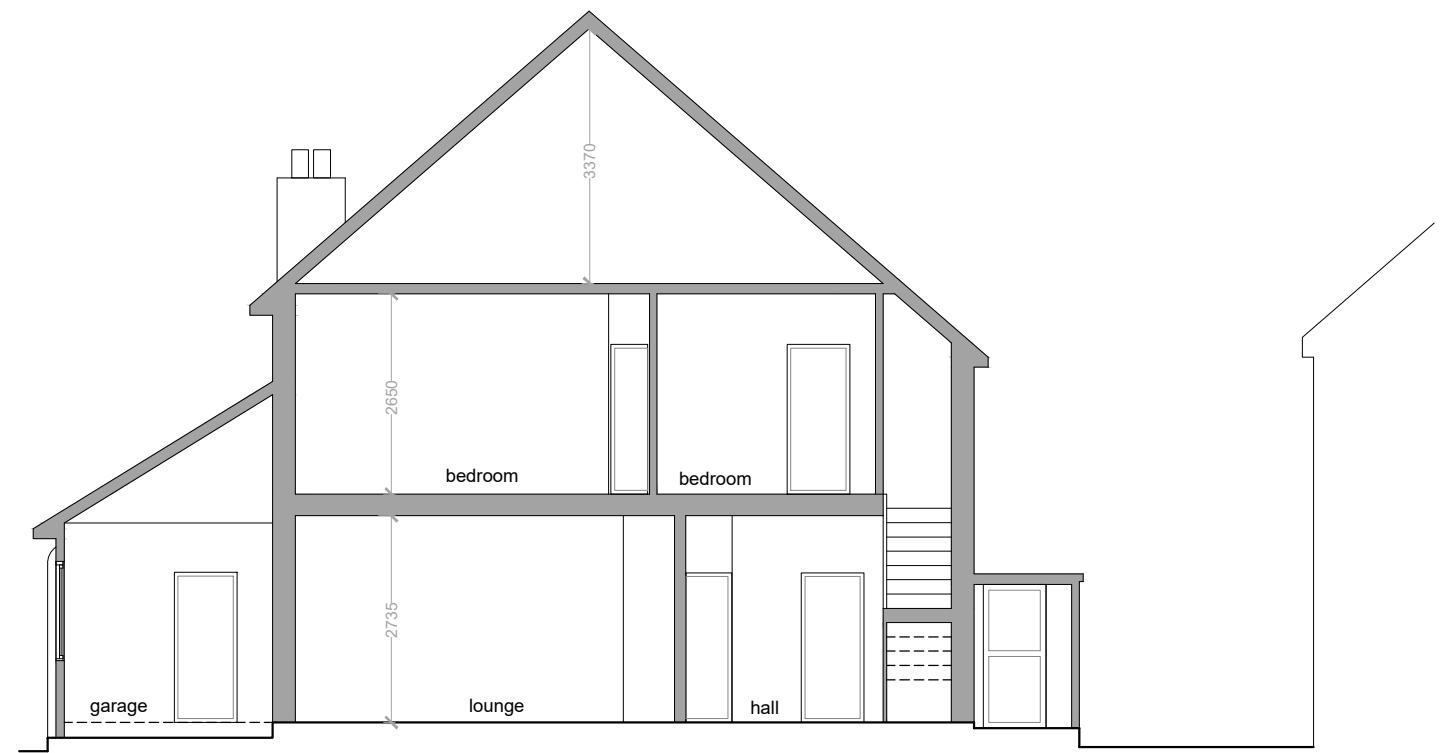

Section 2-2

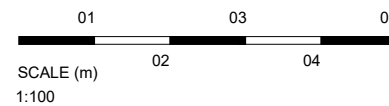

© Pride Road Copyright 2020. All rights reserved. This drawing must not be reproduced without permission. All dimensions are in millimetres unless stated otherwise. Any discrepancies must be reported to the Architect. NB Contractor must check and confirm all dimensions on site prior to manufacture. Planning Application drawings are not suitable for building regulations applications. Client and Contractor are to ensure that any structural design has been approved by a Building Inspector and all works in general are to be approved by a Building Inspector.

 **PRIDE RD.** The architect your home deserves

Pride Road Sutton & Kingston
www.prideroad.co.uk/suttonandkingston

07921517914
shuahra@prideroad.co.uk

Client:		Alex Godfrey		
Project:		60 Buckingham Way, Wallington, SM6 9LT		
Drawing:		Existing Sections		
Scale @ A3 1:100	Date: 26.09.23	Drawn: NA	Job no: R017	Drawing No. 07