


PROPOSED SIDE ELEVATION

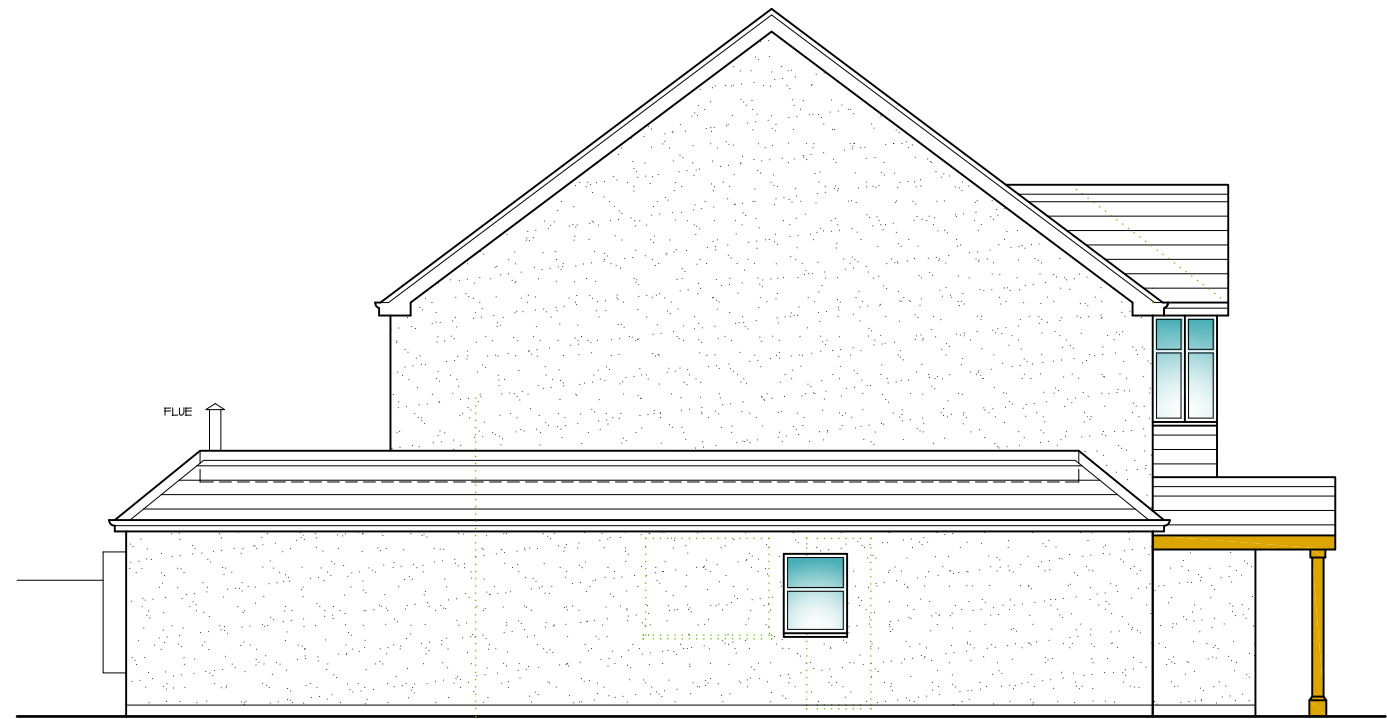


PROPOSED SIDE ELEVATION



EXISTING SIDE ELEVATION



EXISTING SIDE ELEVATION

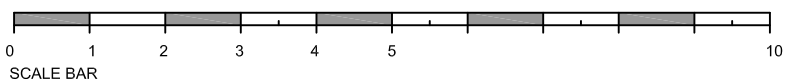

SCALE BAR

PLANNING APPLICATION

Project. _____

56 Higher Drive
Banstead SM7 1PQ

Title. _____

Existing & Proposed
Side Elevations

Scale: 1:100 @ A3

Date: Jan 2024

Drawing No: _____

56HD-106