



PROPOSED SECTION

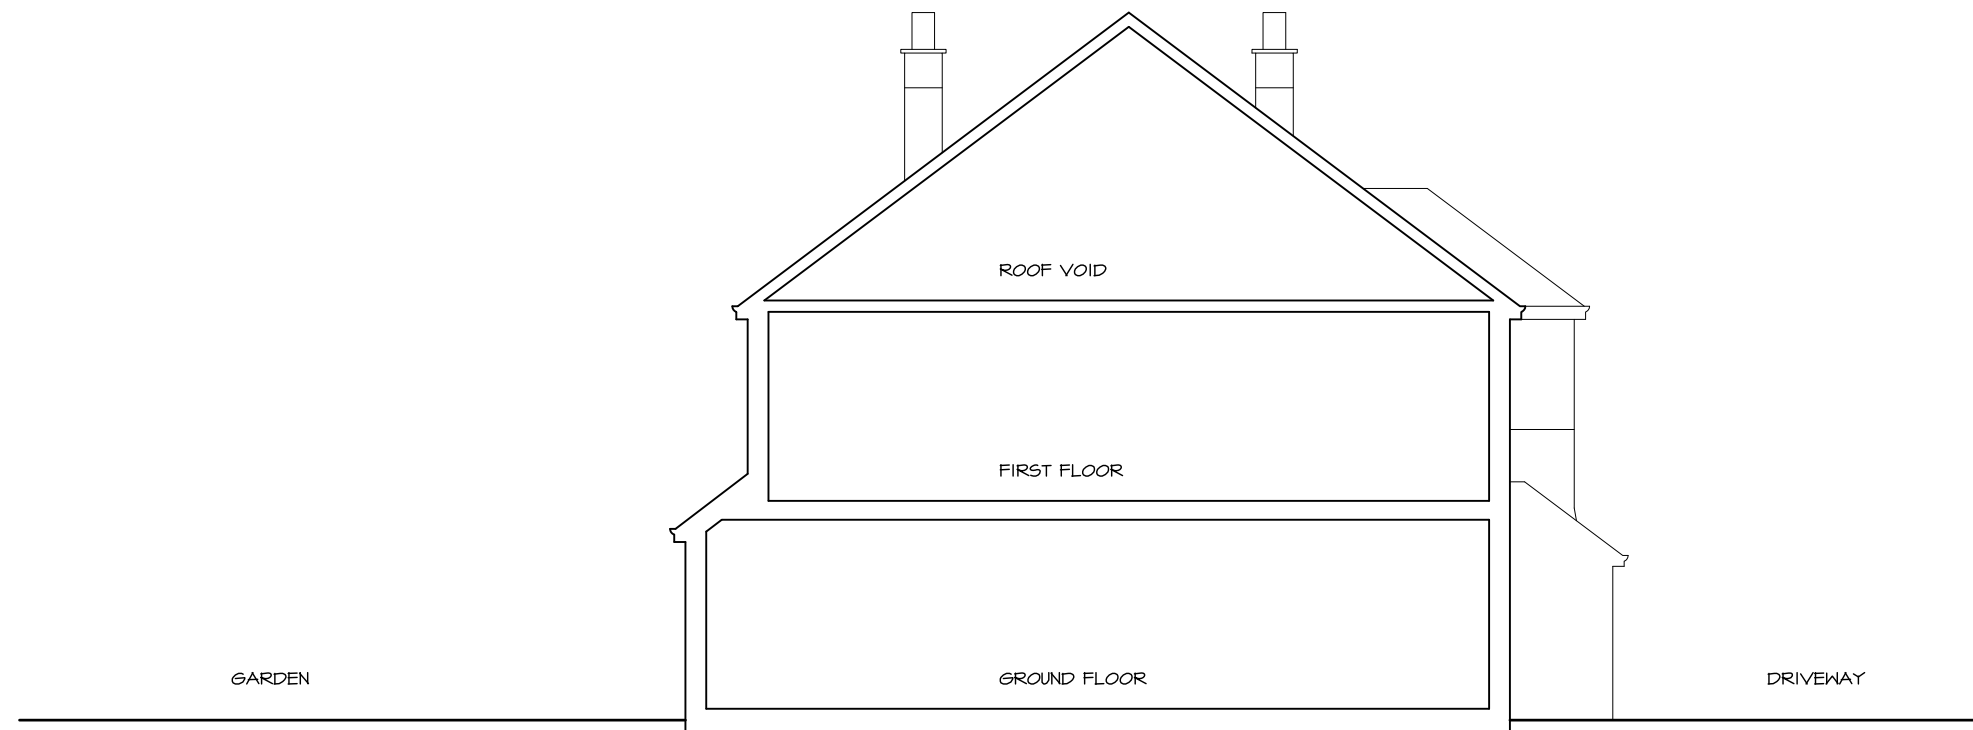

EXISTING SECTION

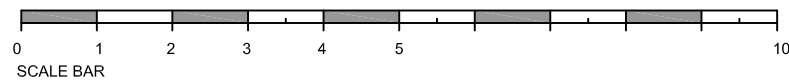

PLANNING APPLICATION

Project. _____

56 Higher Drive
Banstead SM7 1PQ

Title. _____

Existing & Proposed
Sections

Scale: 1:100 @ A3

Date: Jan 2024

Drawing No: _____

56HD-107