



HIGHER DRIVE

56

52

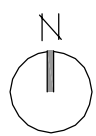

# SITE BLOCK PLAN

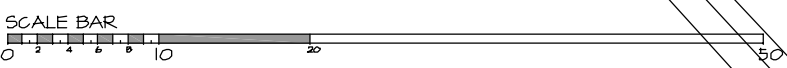

**PLANNING APPLICATION**

Project: \_\_\_\_\_

56 Higher Drive  
Banstead SM7 1PQ

Title: \_\_\_\_\_

Site Block Plan

Scale: 1:500 @ A4  
Date: Jan 2024

Drawing No: \_\_\_\_\_

56HD-100

**ARCHITECTURE**  
DESIGN | DETAIL | MANAGE  
www.dparc.co.uk  
t: 07977 576244 e: dino\_perone@hotmail.com