


EXISTING SITE PLAN

1:200

21 BEACONSFIELD CLOSE, WHITLEY BAY, NEZS QUAY

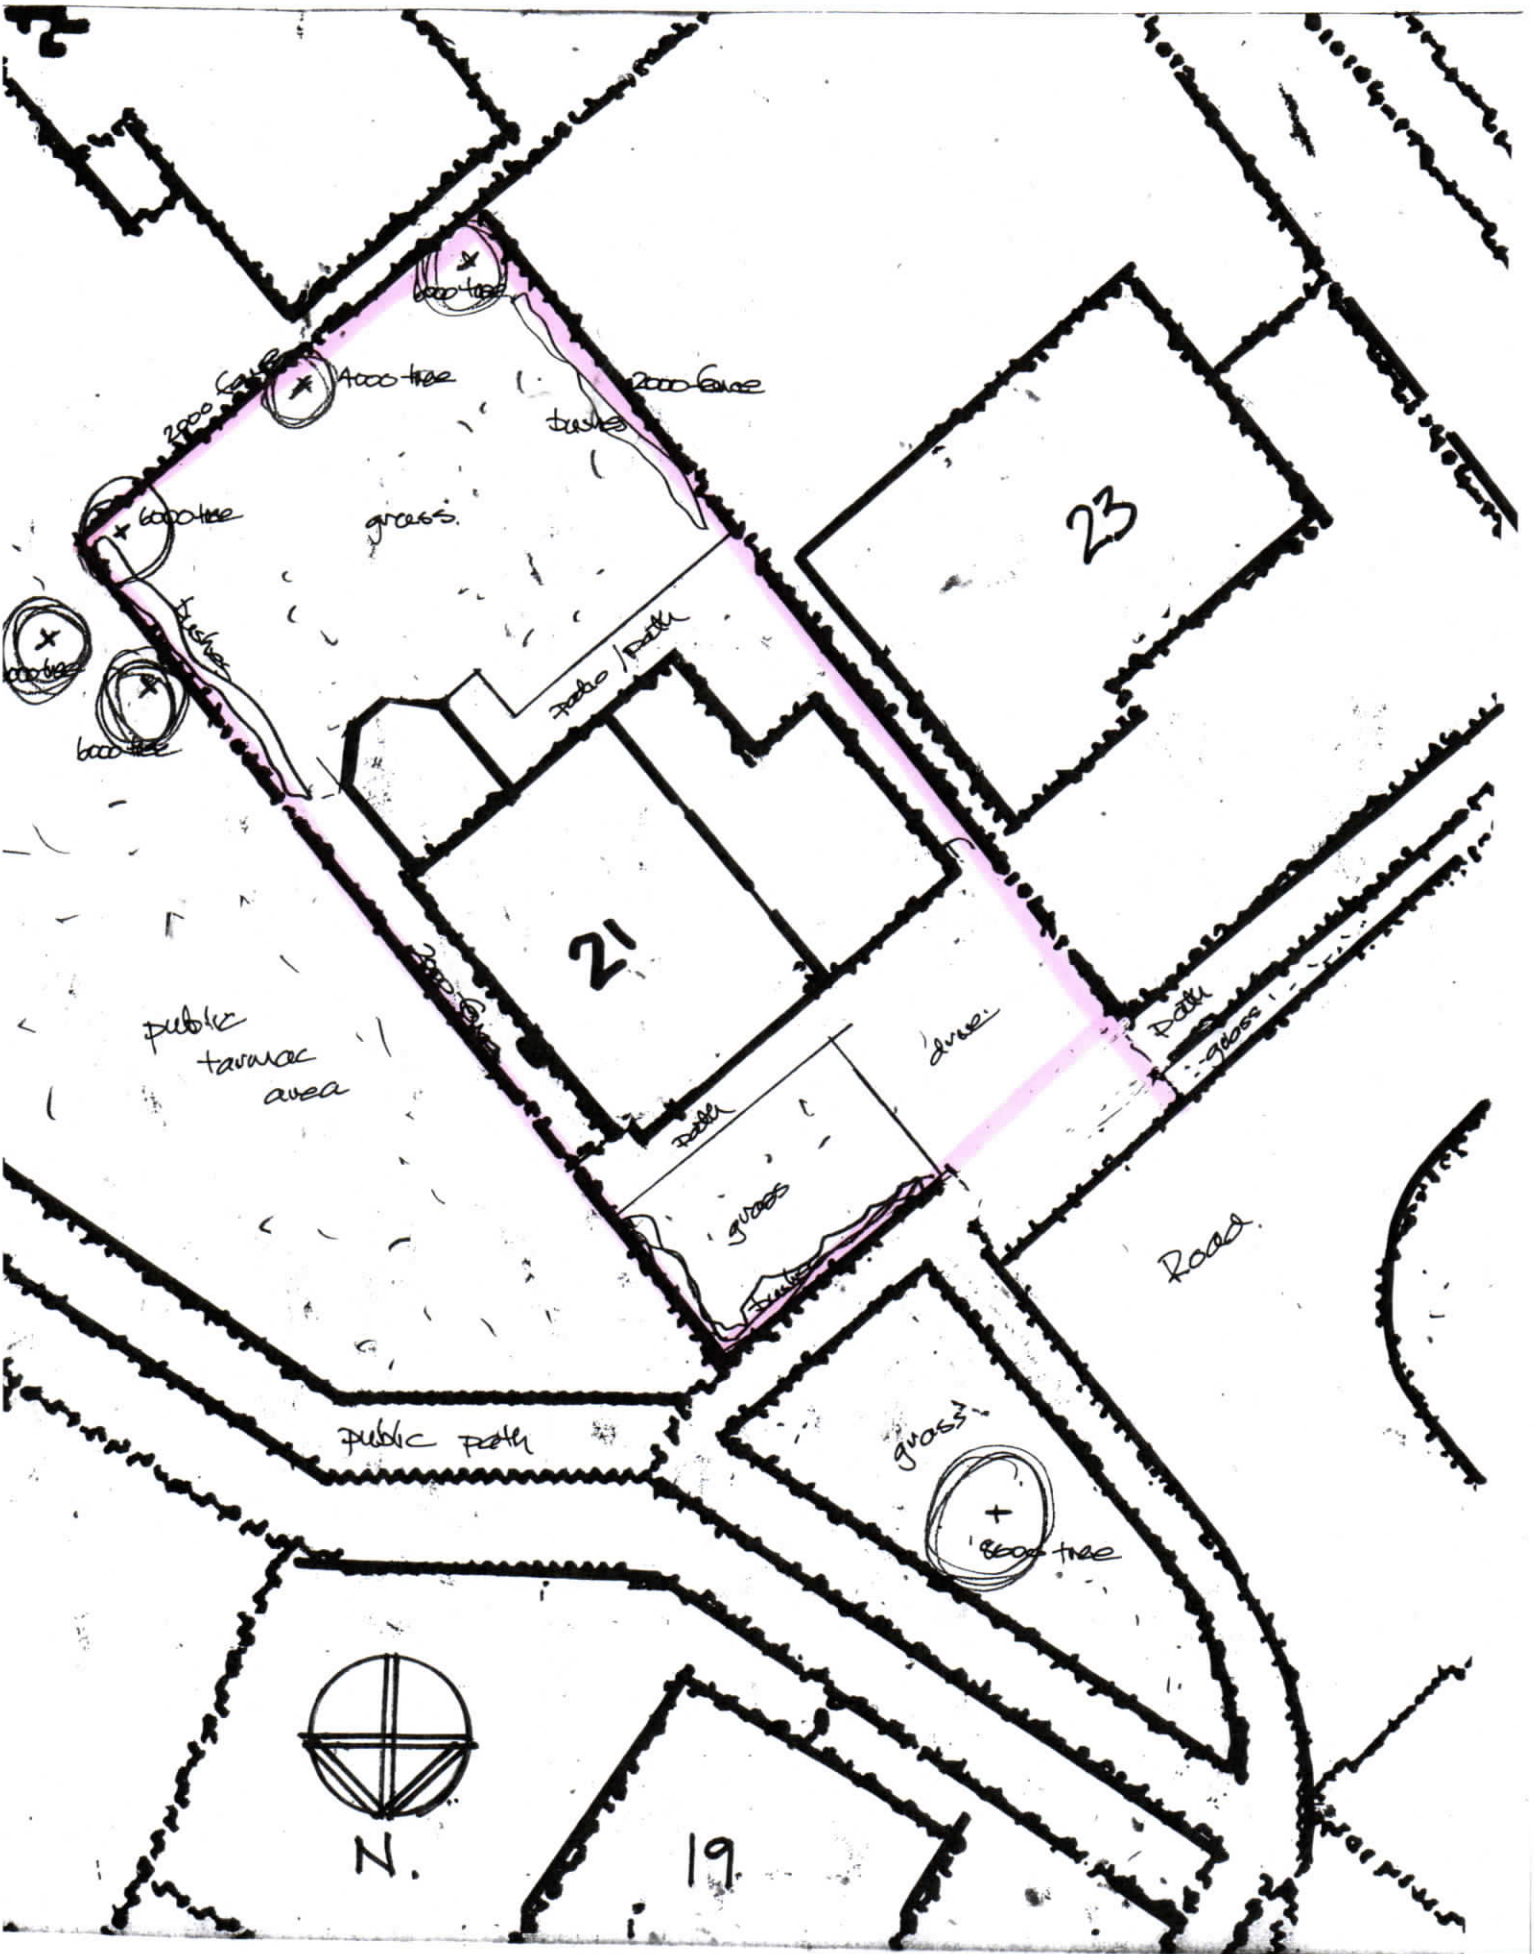

PROPOSED SITE PLAN

1:200

21 BEACONSFIELD CLOSE, WHITLEY BAY, NE25 9UN

