


PROPOSED SIDE ELEVATION 1:50 @ A3

SCALE 1:50 @ A3

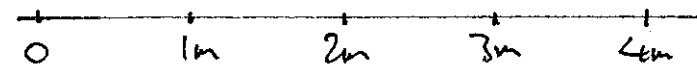

THIS IS THE PLAN REFERRED TO IN
THE APPLICATION BY.
A. WEDGEWORTH
24 VERE TERRACE
KIRKMUIRHILL
ML11 9YX
DRAWING No AW/2023/012