


Clock House Farm, Penshurst Road,  
Bidborough, Kent, TN3 0LW

Location Plan

Scale 1:2500 (A3)

November 2023

408-01B

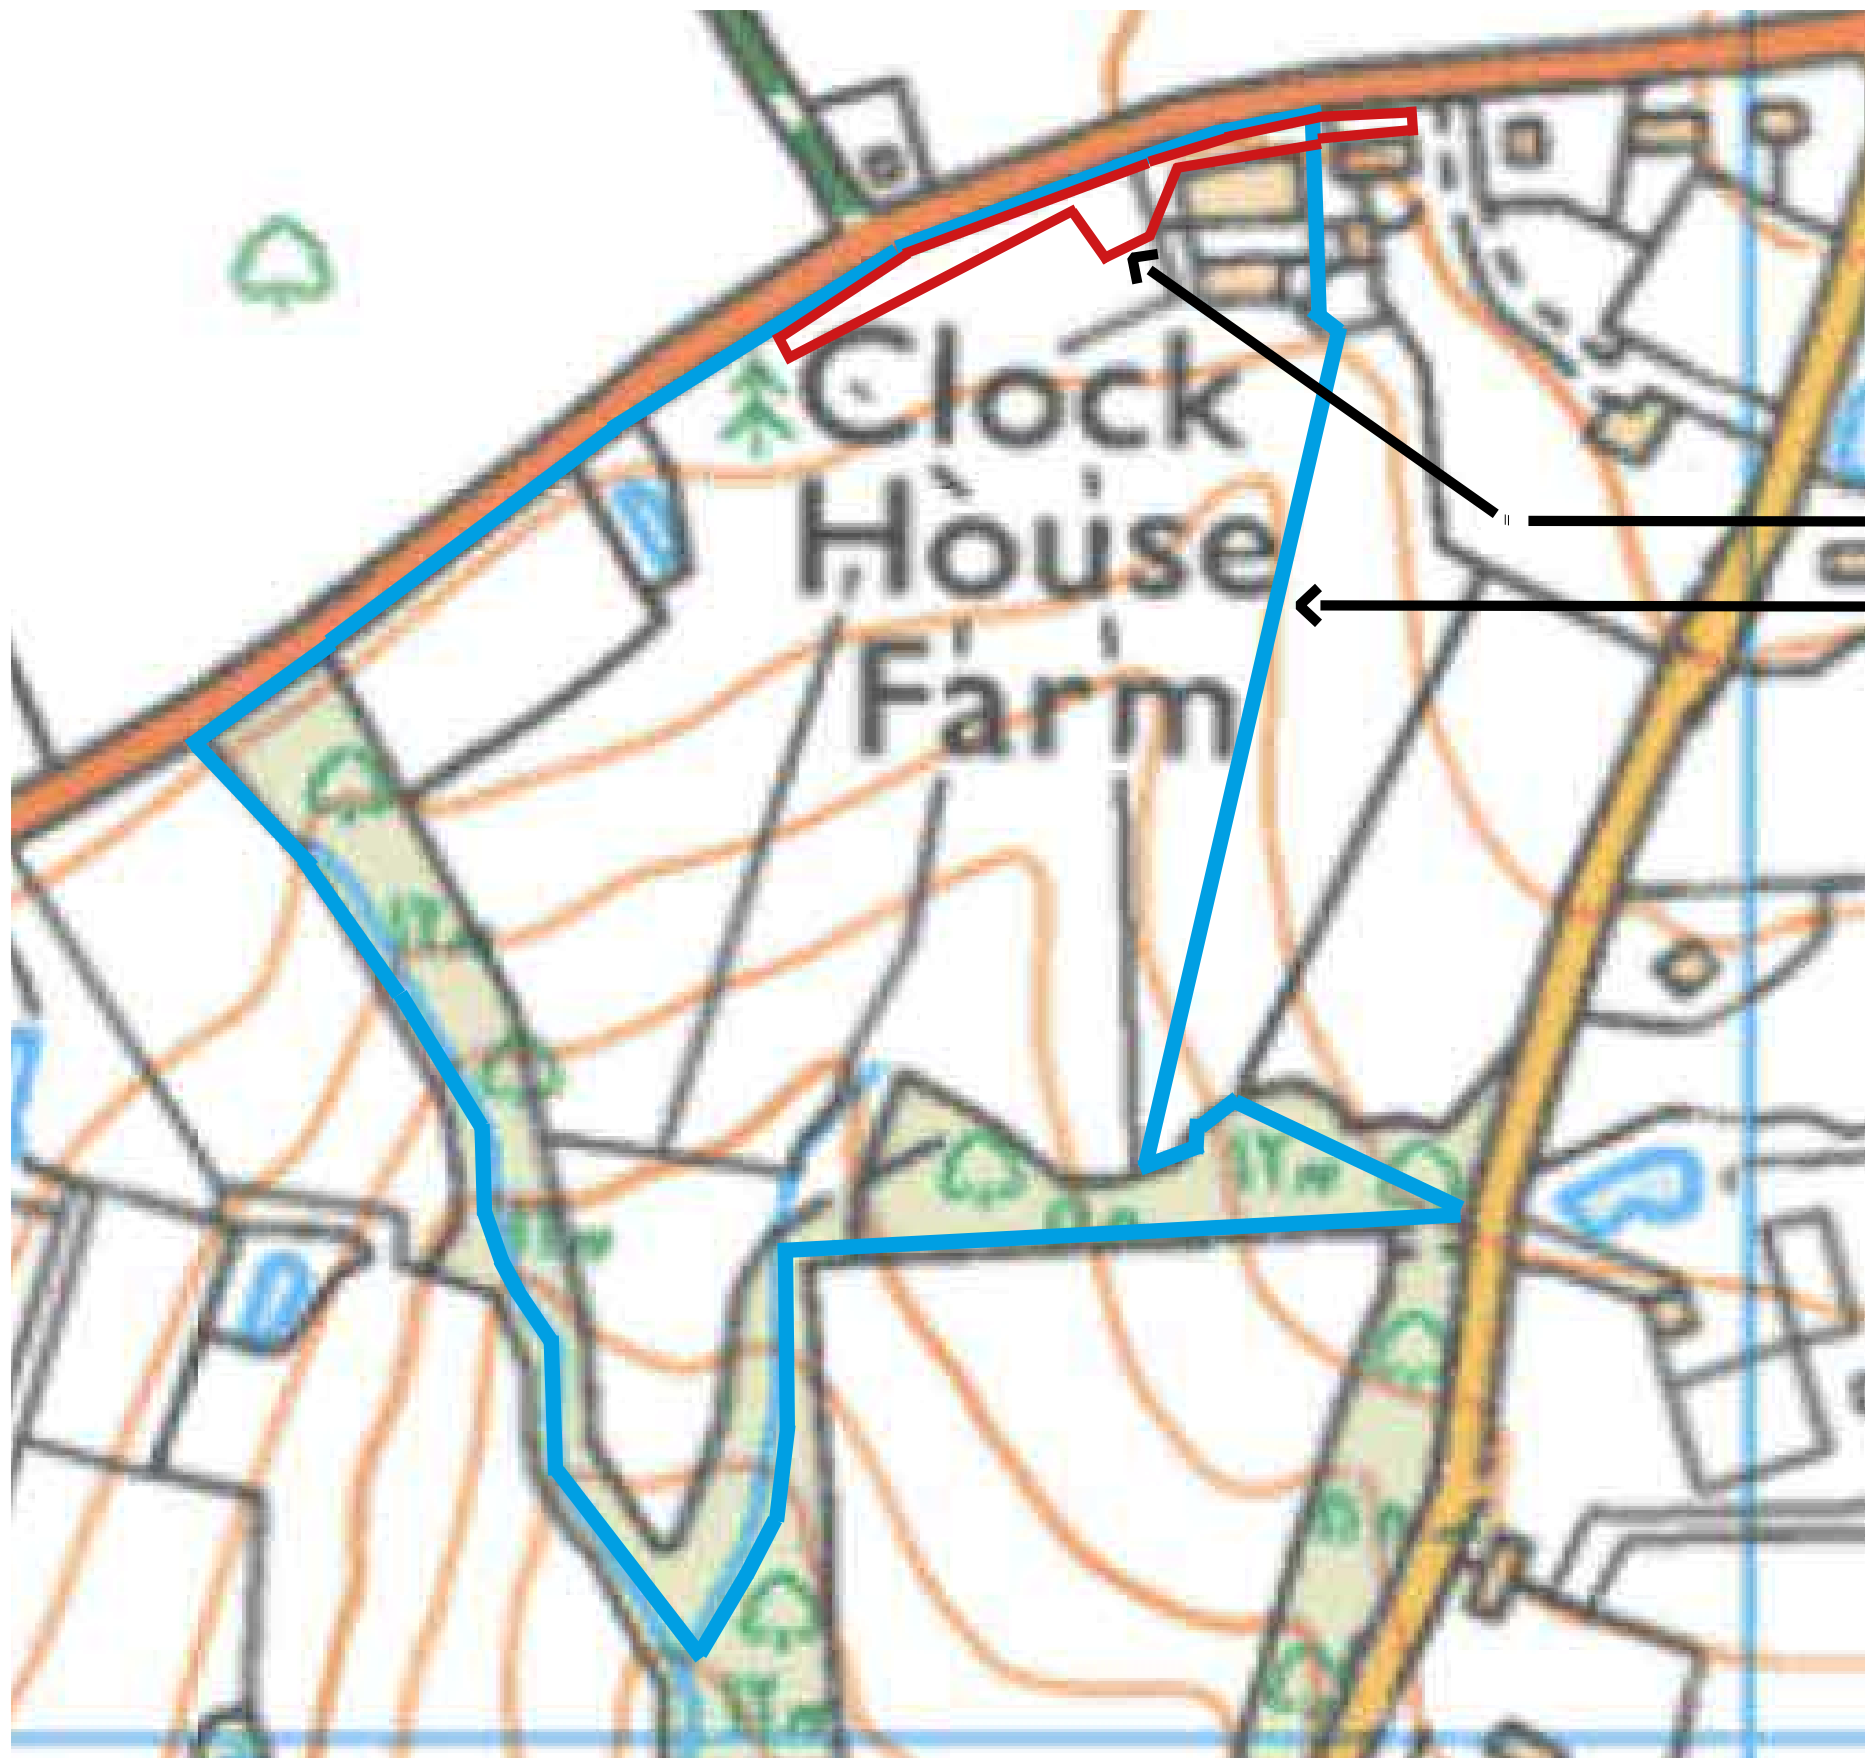


Site boundary outlined in red

Ownership boundary outlined in blue

Rev A 30.11.23 Site boundary adjusted

Rev B 14.01.24 Site boundary adjusted to include existing entrance to be closed off

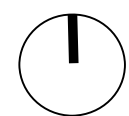

Scale 1:2500 (A3)

0 50 100 150 200 250 metres



L H L A

Louise Hooper Landscape Architect

a: Latterhams Penshurst Tonbridge Kent TN11 8DL

w: [louisehooper.co.uk](http://louisehooper.co.uk) i: [@louisehooperlandscapearchitect](https://www.instagram.com/louisehooperlandscapearchitect)