




Elevation 1

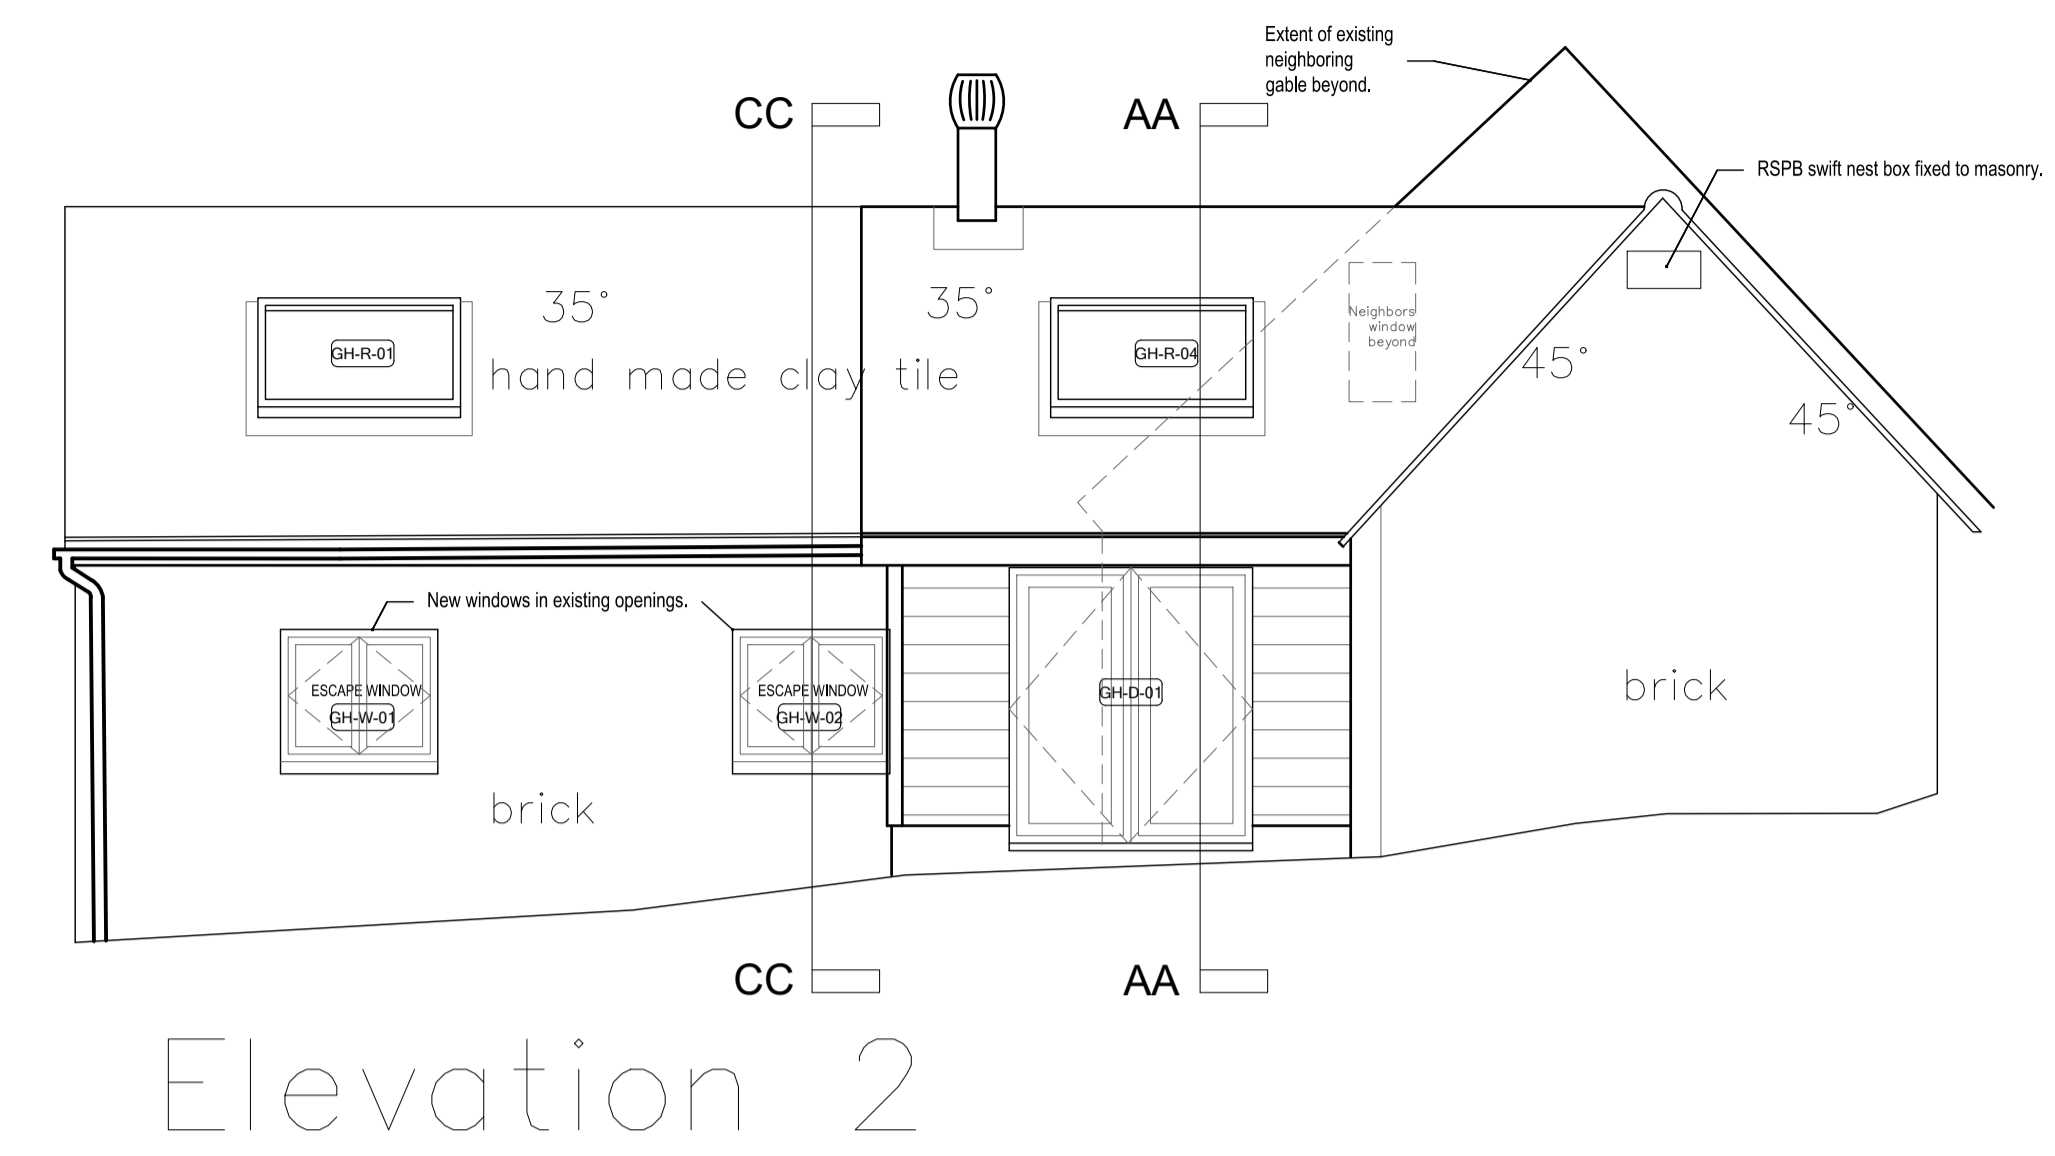


Elevation 2

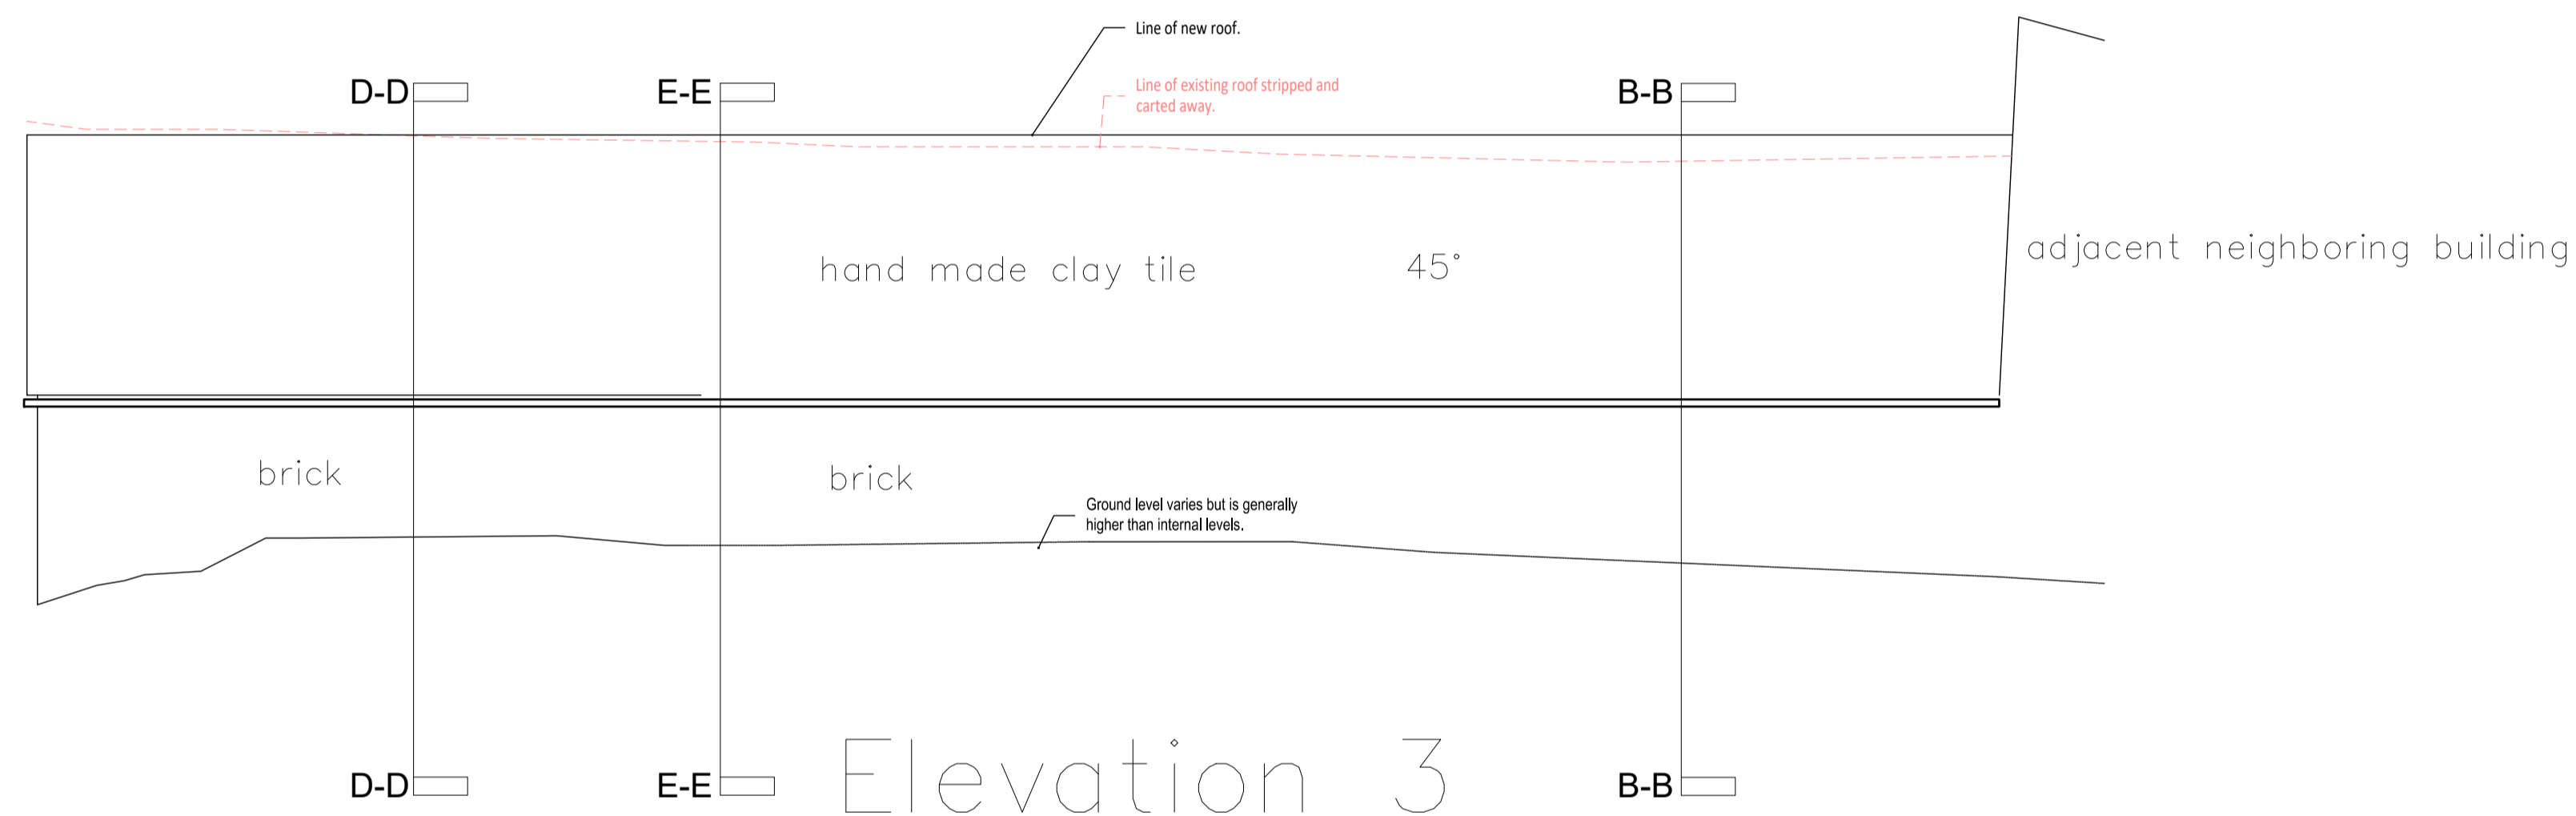



Elevation 3

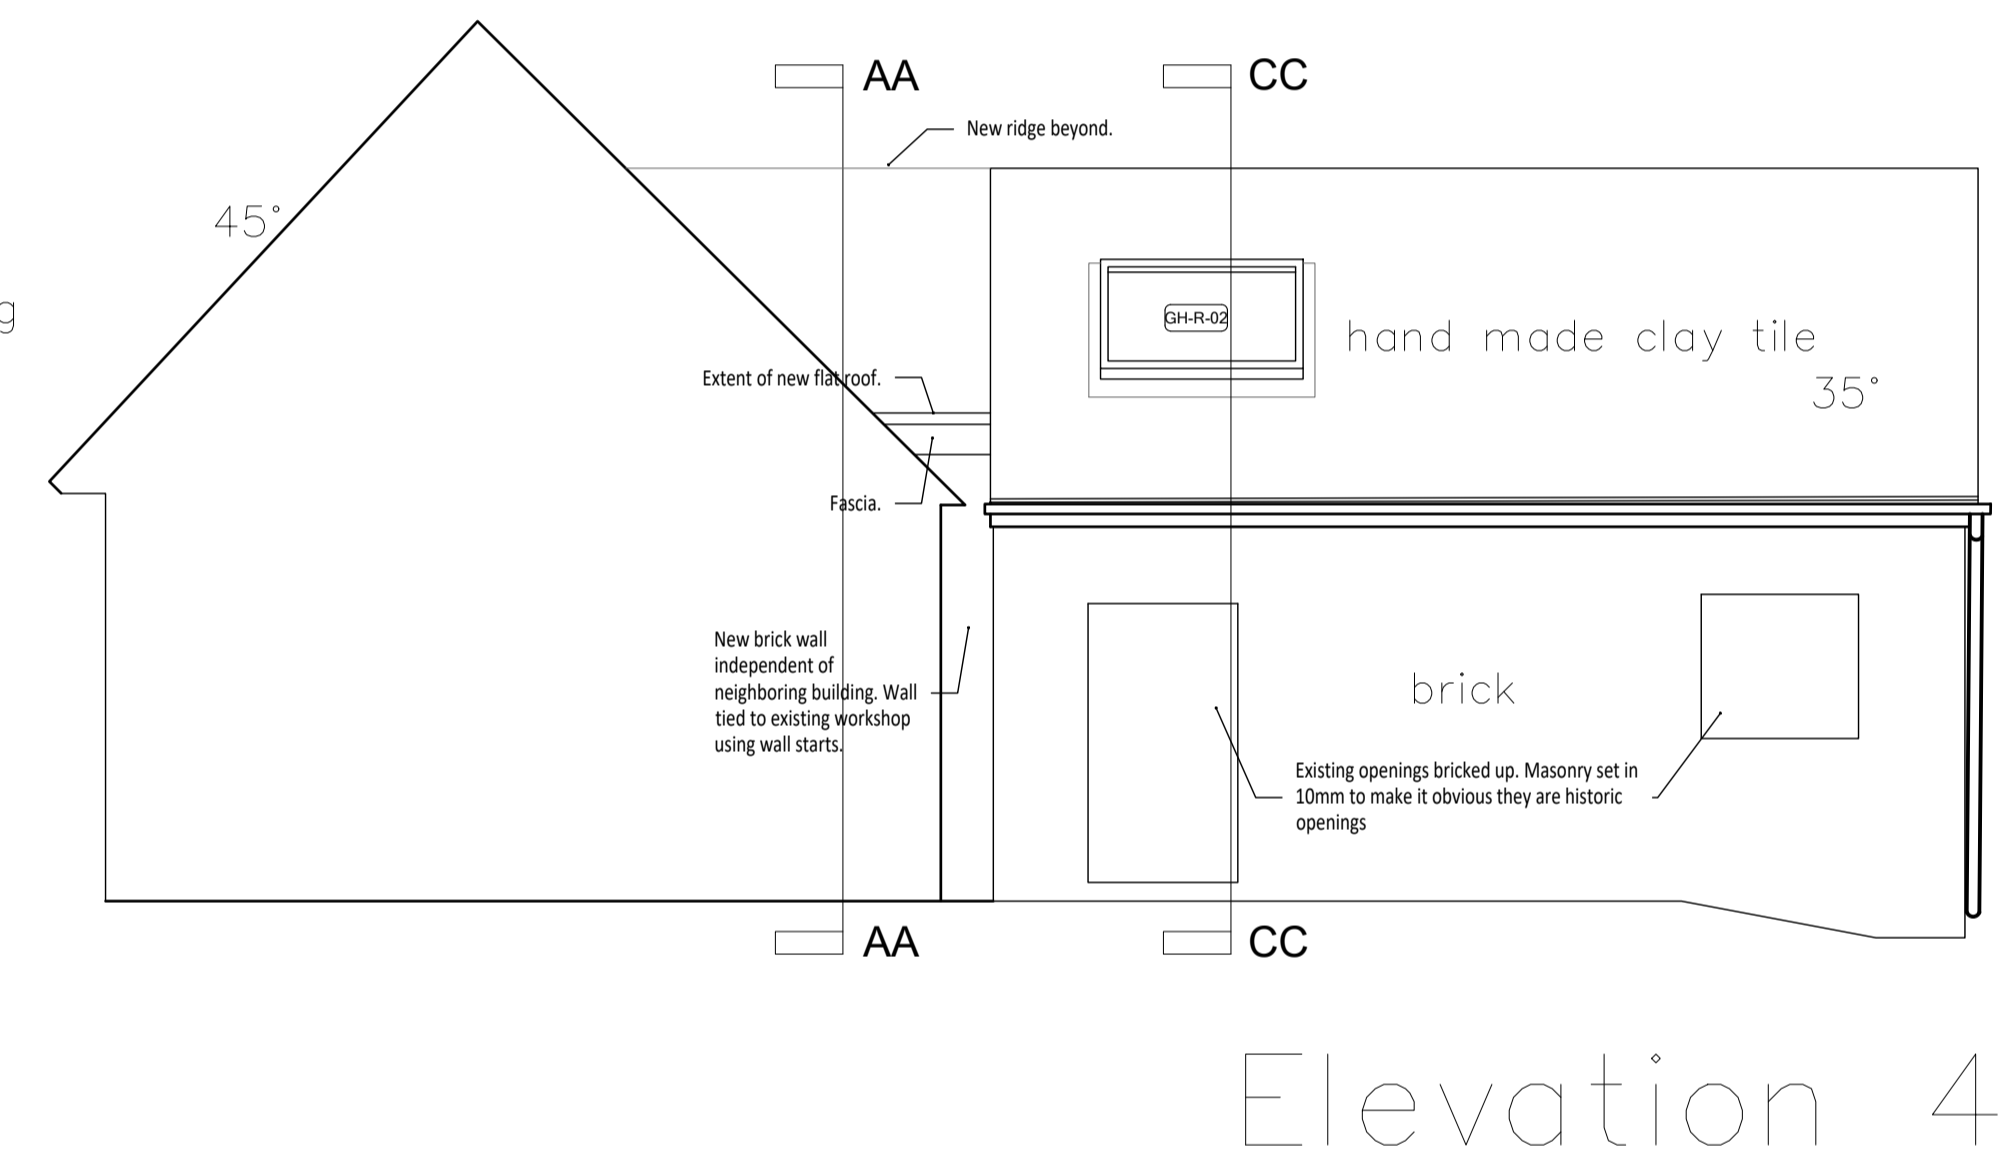

Elevation 4

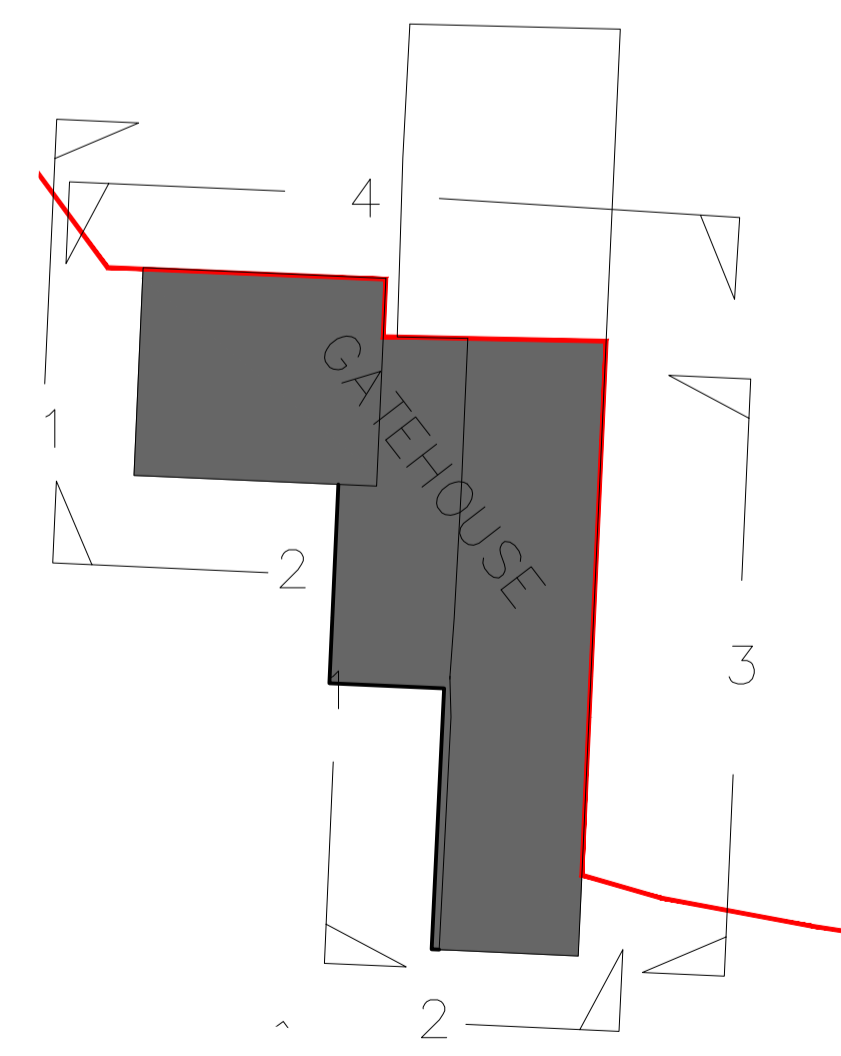

Elevation key plan 1:200

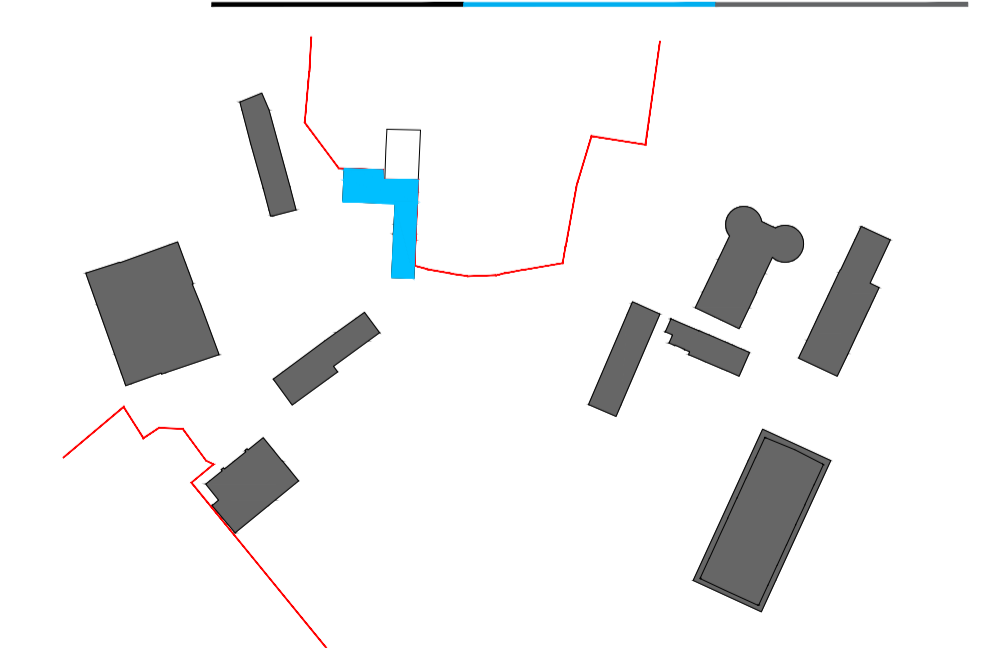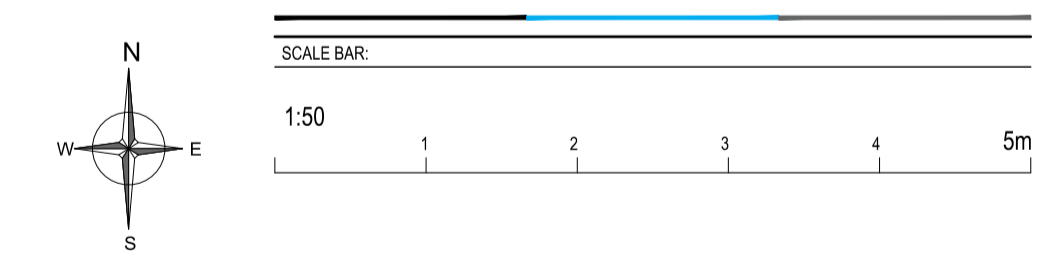

Site key plan 1:1250
Buildings on this page hatched in blue.

REVISIONS		REV. NO.	DATE	BY
PROJECT:				
MANOR COURT FARM ASHURST ROAD, ASHURST TUNBRIDGE WELLS, KENT, TN3 9TB				
CLIENT:				
DRAWING TITLE:				
THE GATEHOUSE PROPOSED ELEVATIONS				
DATE:	PAGE SIZE:	SCALE:		
Nov 21	A1	1:50		
DRAWING NUMBER:		REVISION NUMBER:		
P086-11-501		-		