


Site key plan 1:1250  
Buildings on this page hatched in blue.

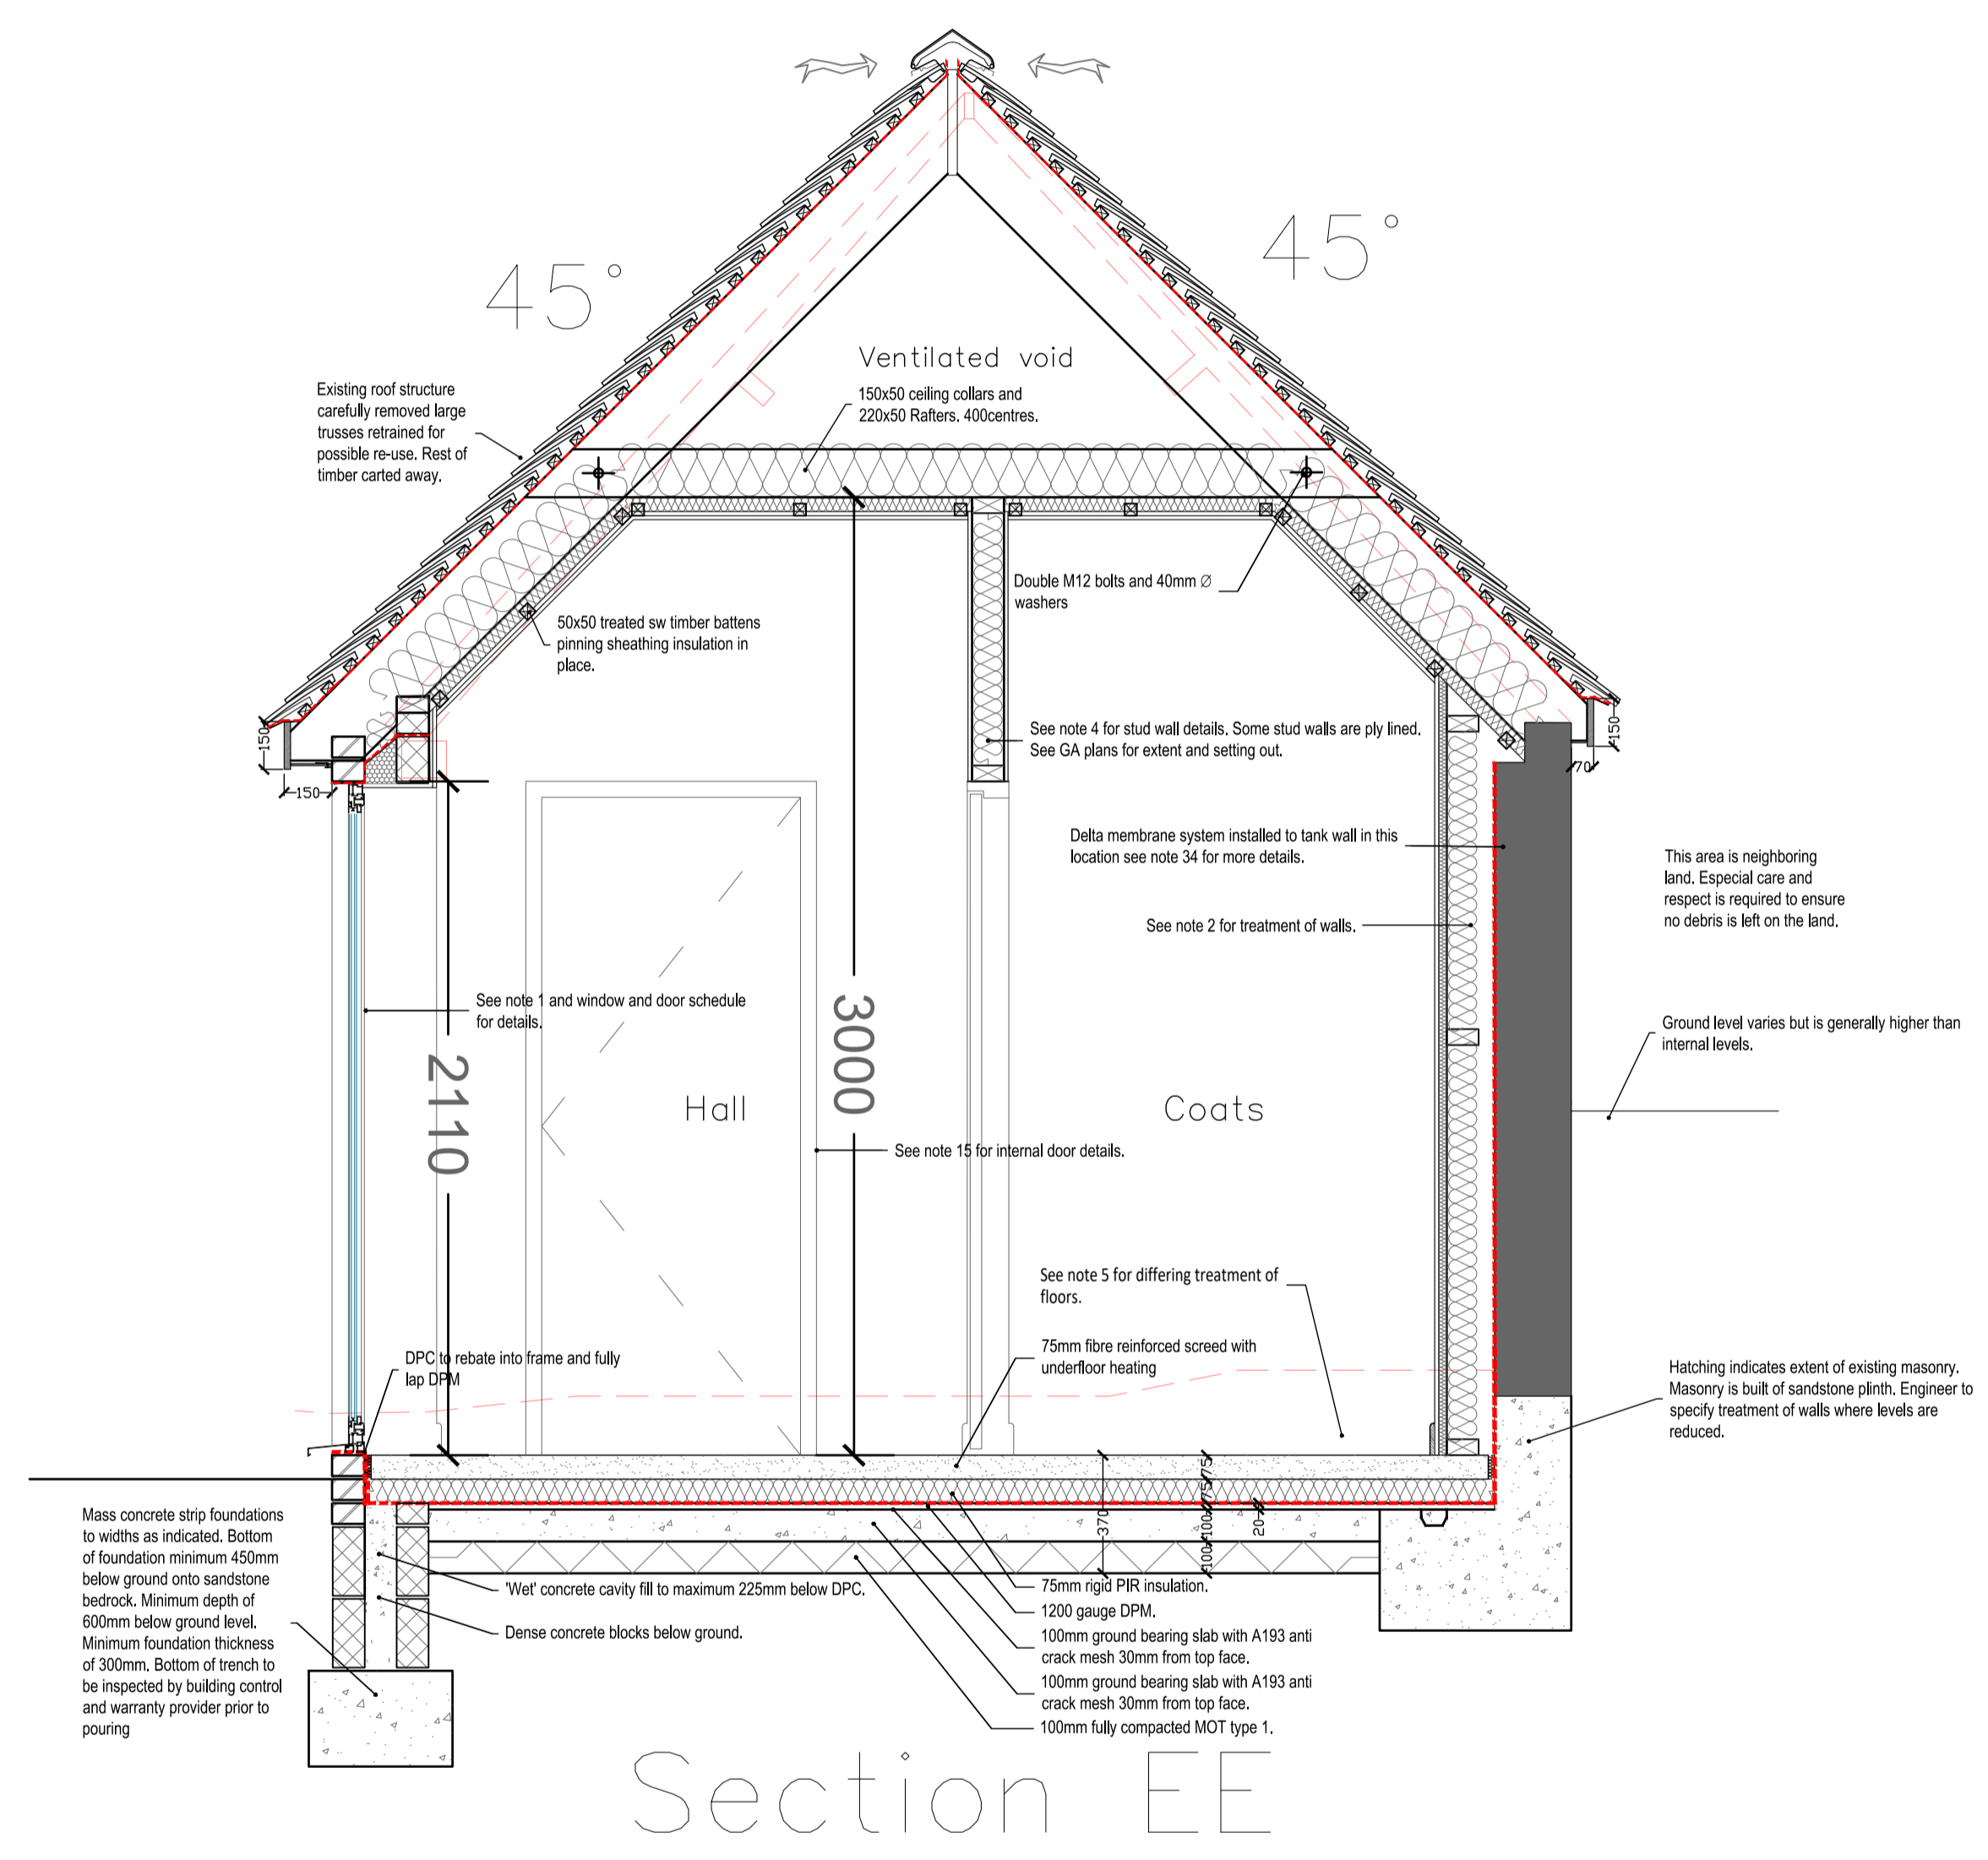

REV.	REVISION DESCRIPTION	REV'D BY	DATE REV'D

PROJECT:  
**MANOR COURT FARM**  
**ASHURST ROAD, ASHURST**  
**TUNBRIDGE WELLS, KENT, TN3 9TB**

CLIENT:



DRAWING TITLE:  
**THE GATEHOUSE**  
**PROPOSED SECTION EE**

DATE	PAGE SIZE	SCALE
Nov 21	A1	1:20

DRAWING NUMBER	REVISION NUMBER
P086-11-704	-