
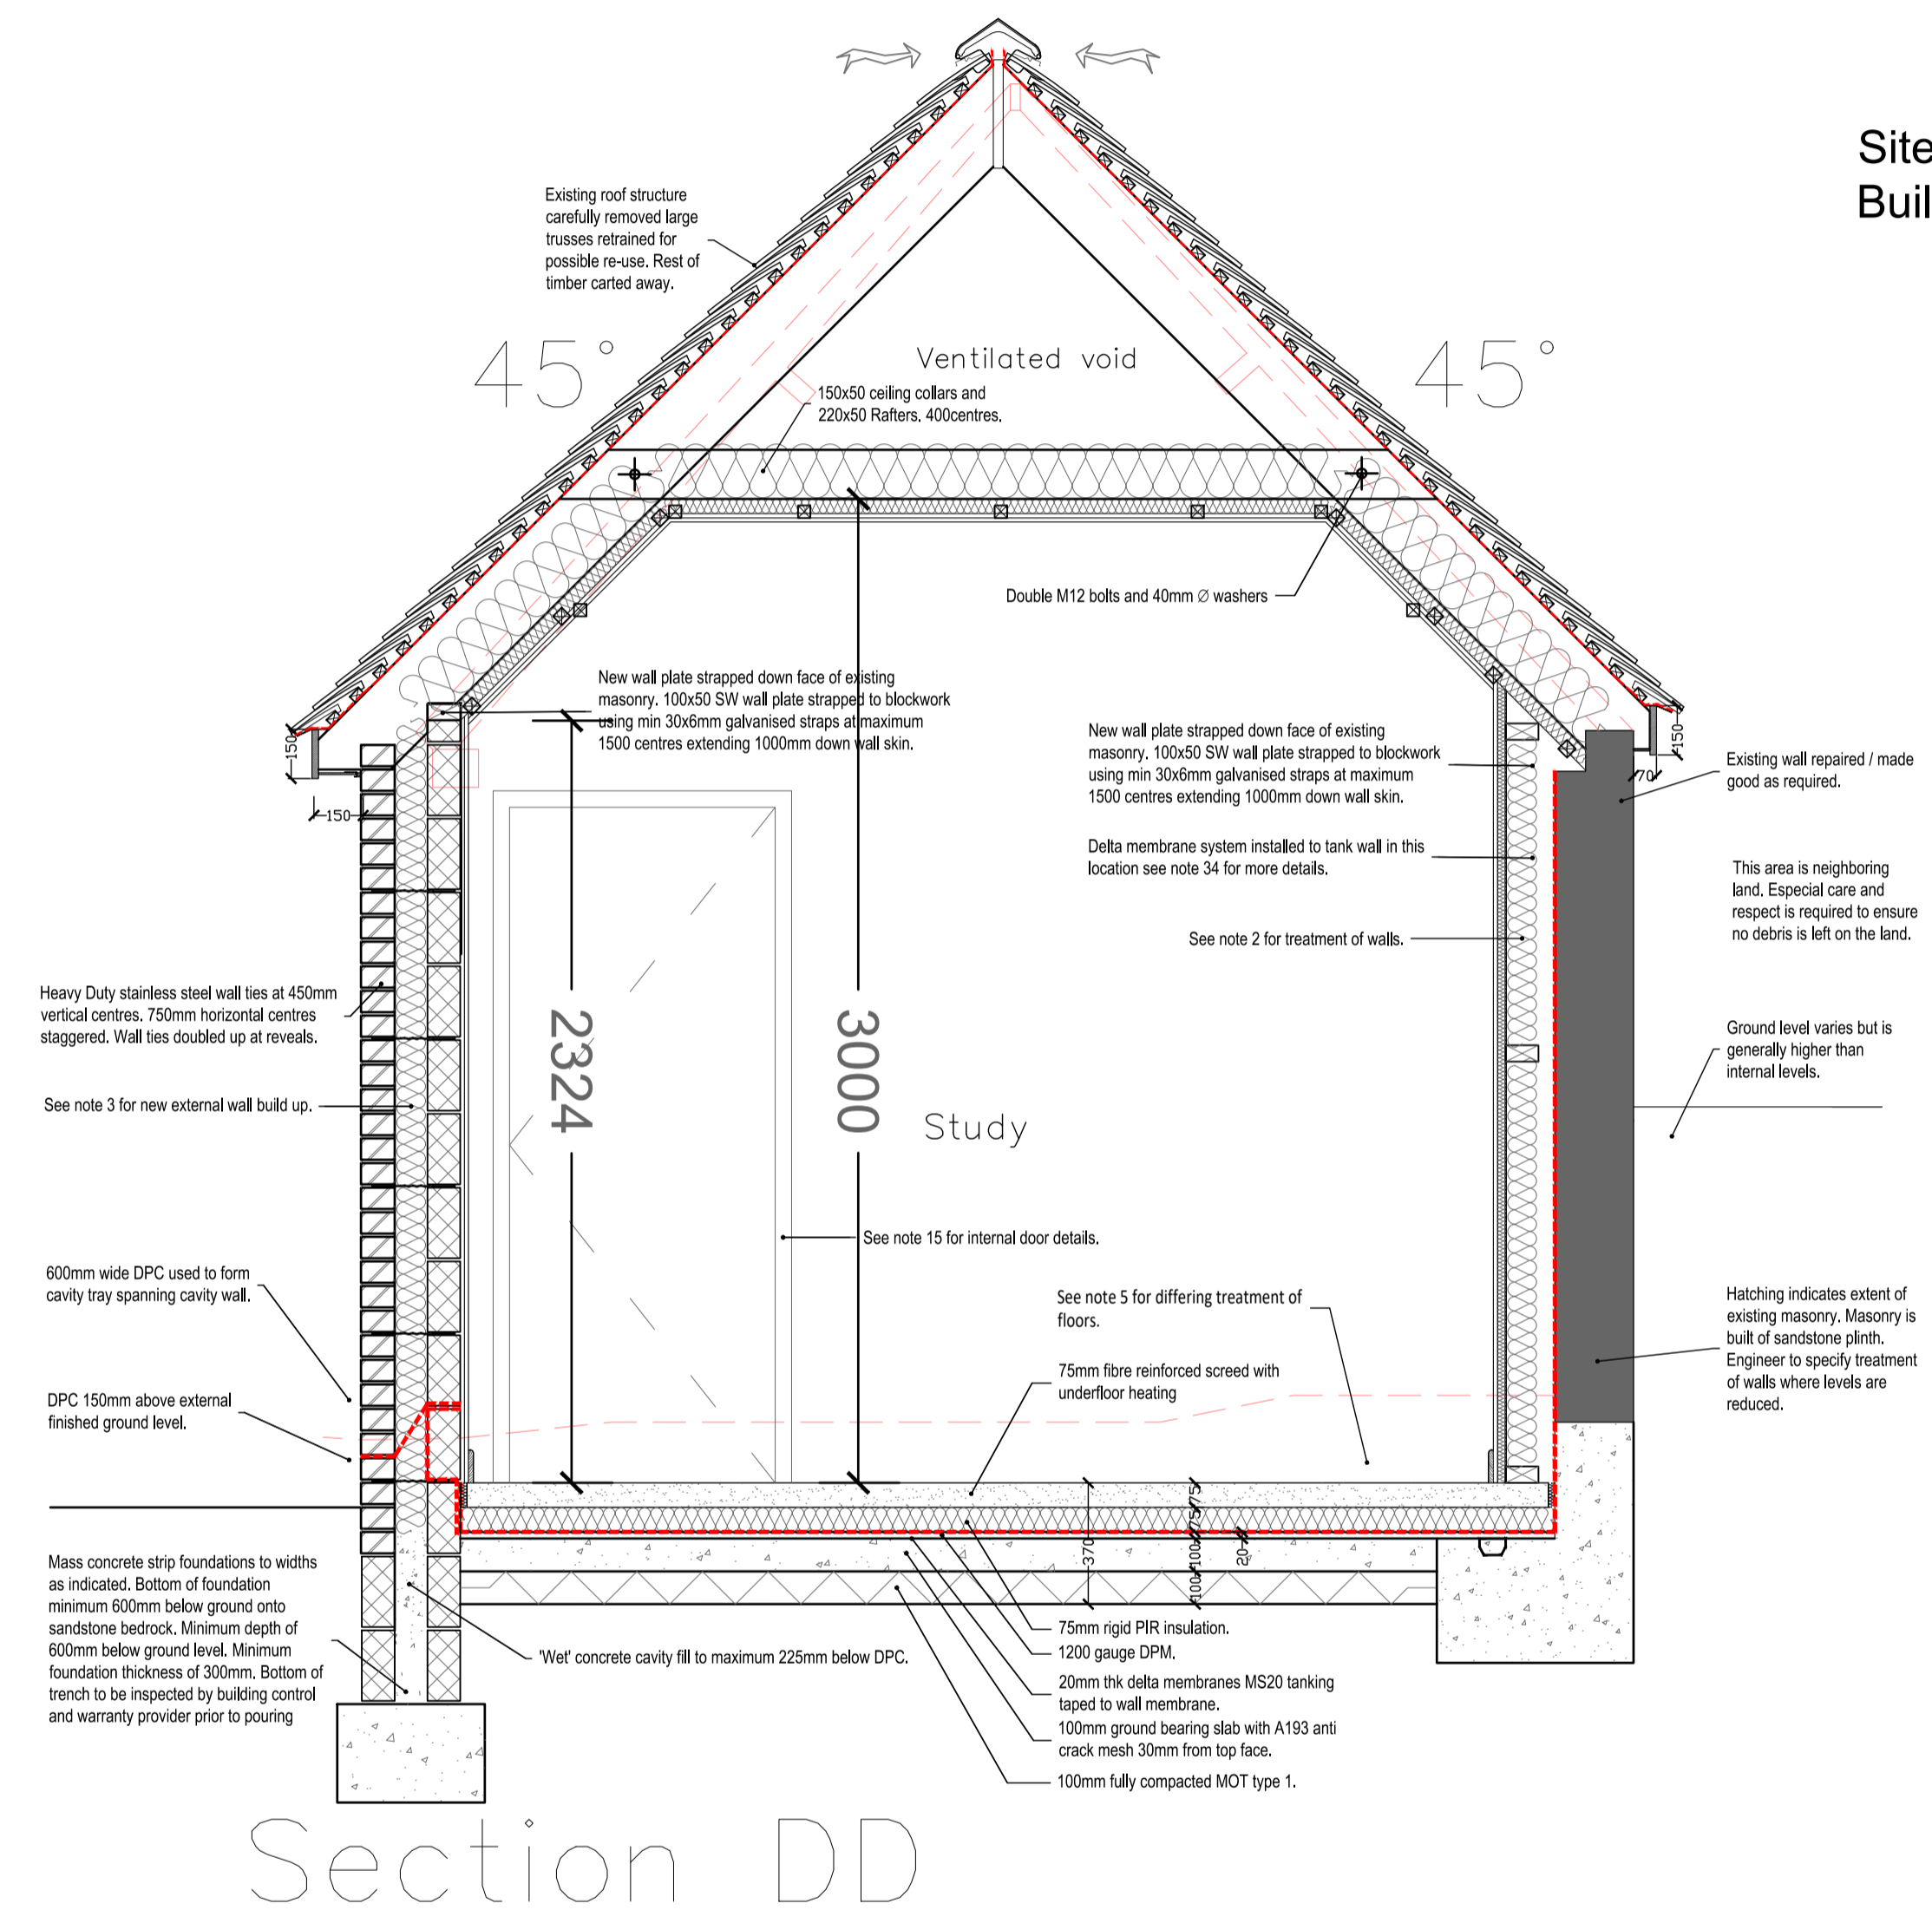


Site key plan 1:1250
Buildings on this page hatched in blue.

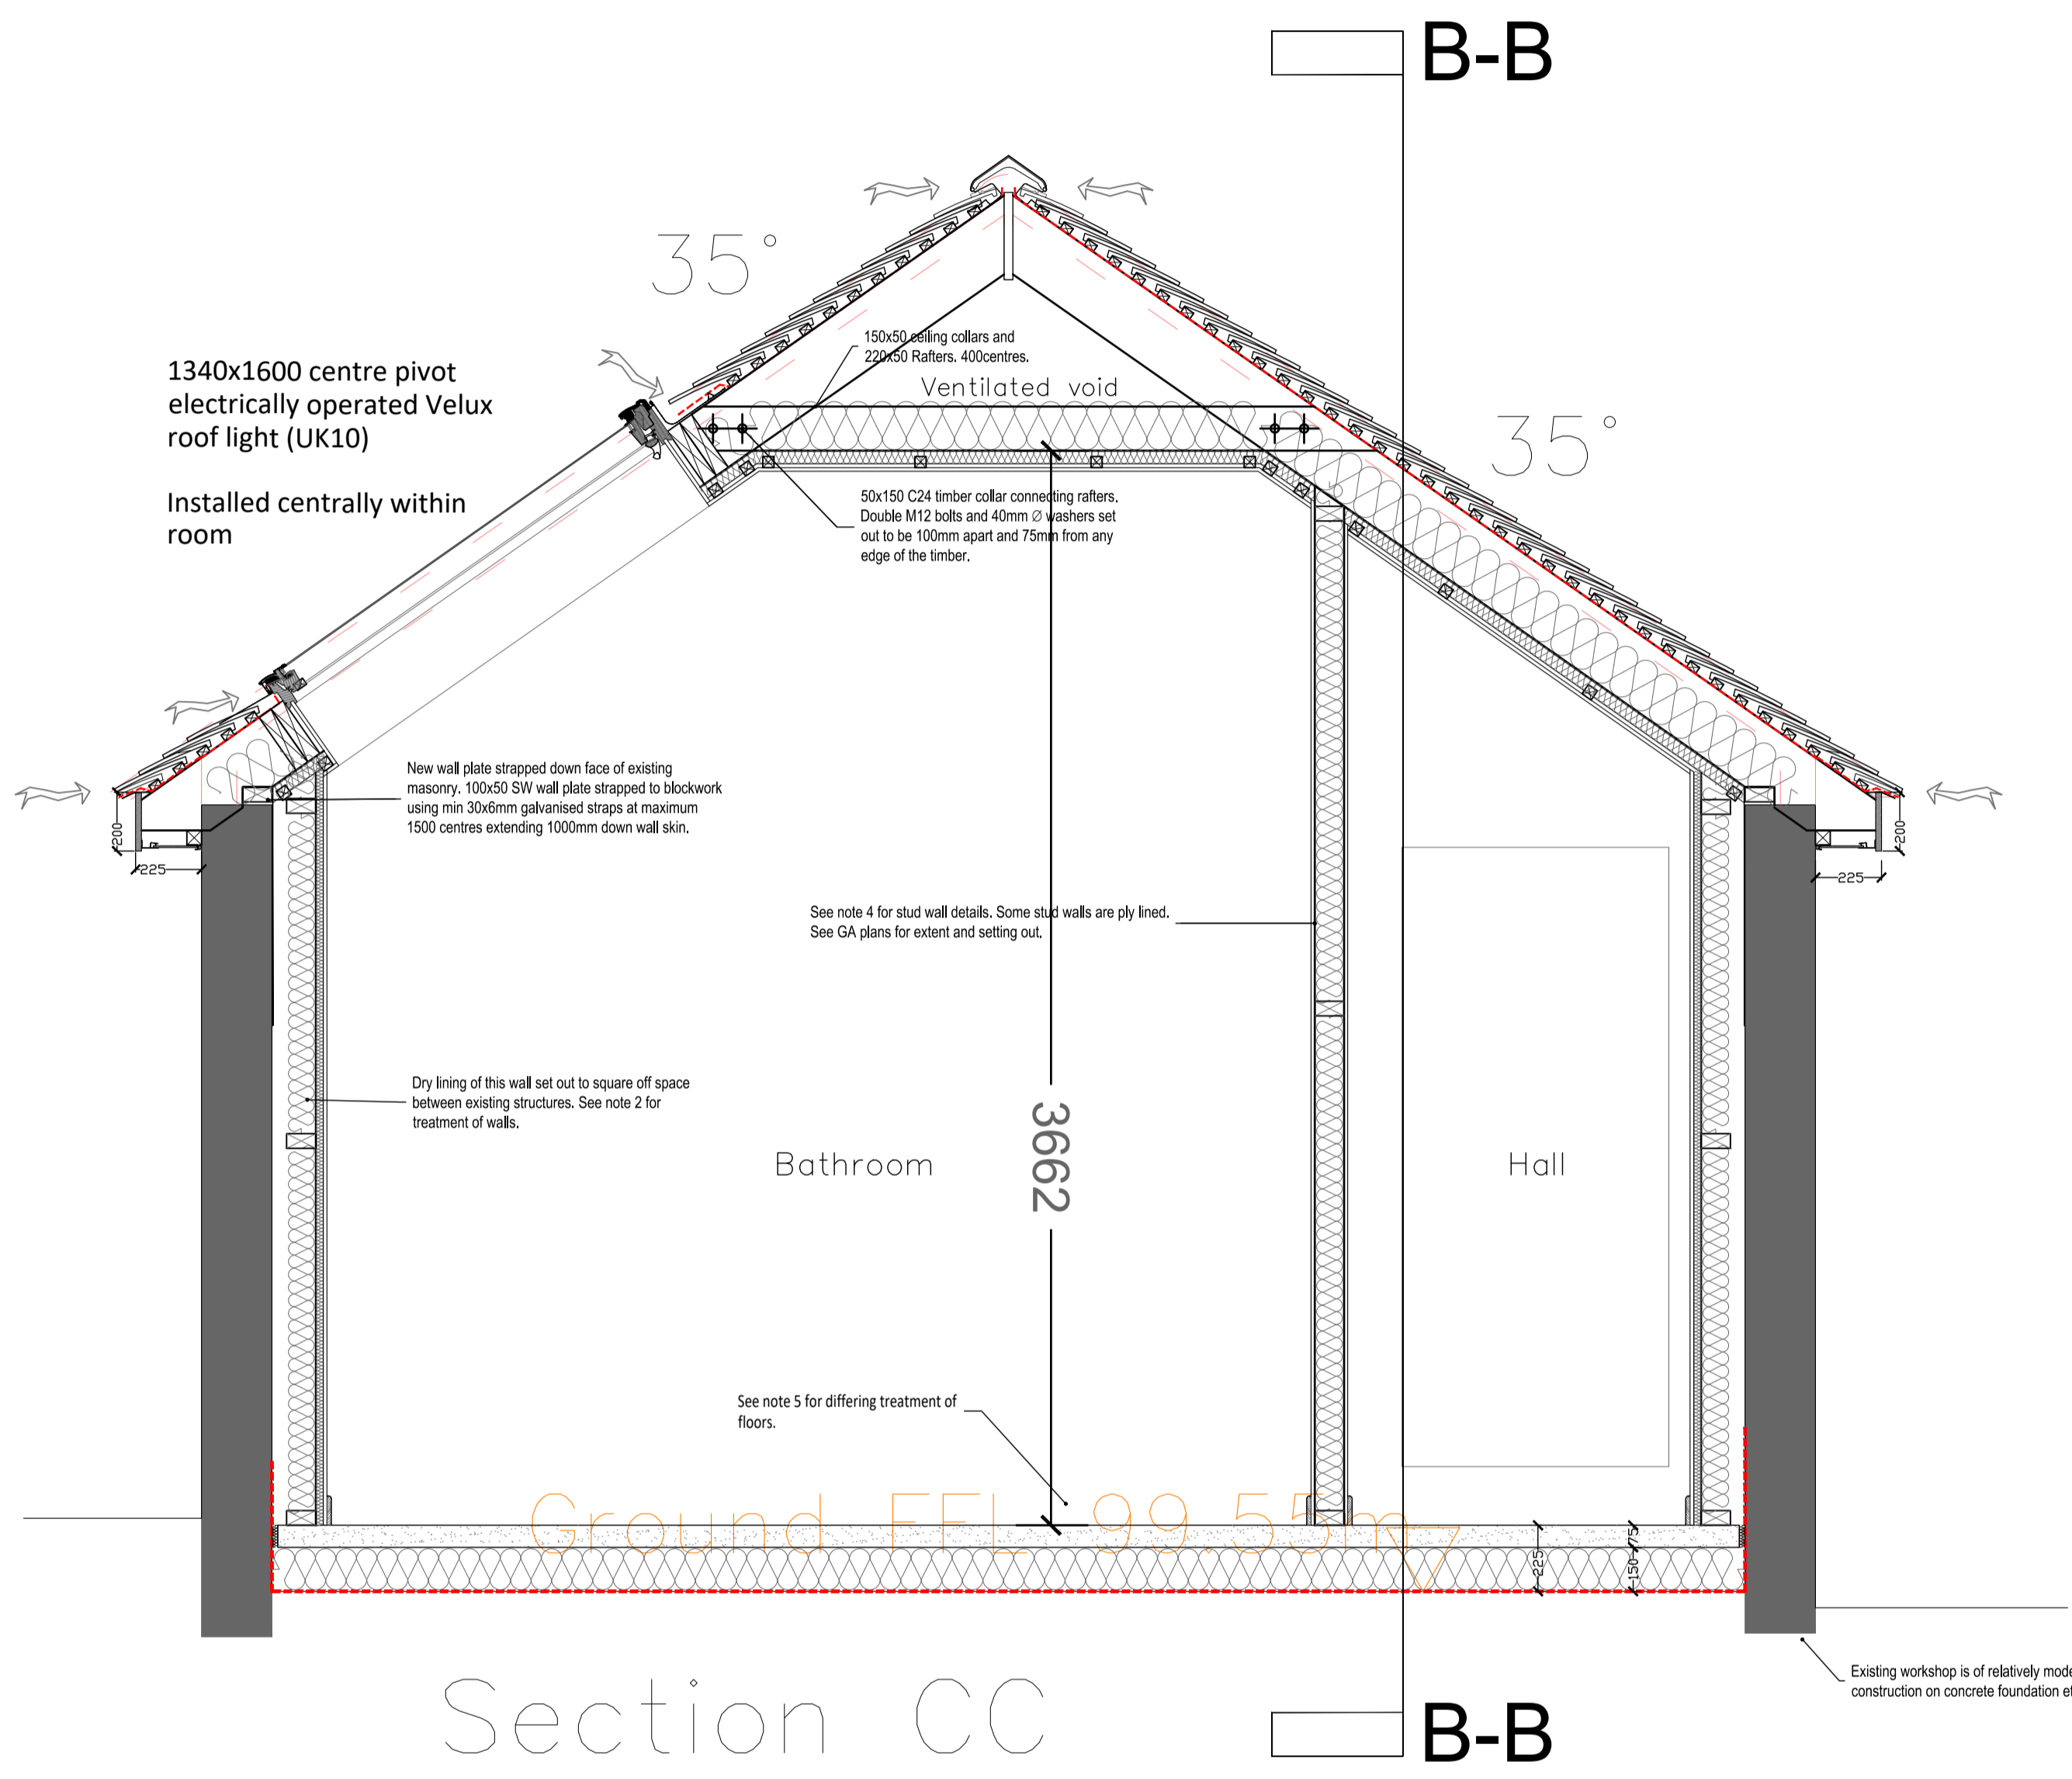

REV.	REVISION DESCRIPTION	REV. BY	DATE

PROJECT:
MANOR COURT FARM
ASHURST ROAD, ASHURST
TUNBRIDGE WELLS, KENT, TN3 9TB

CLIENT:



DRAWING TITLE:
THE GATEHOUSE
PROPOSED SECTIONS CC AND DD

DATE	PAGE SIZE	SCALE
Nov 21	A1	1:20

DRAWING NUMBER	REVISION NUMBER
P086-11-703	-