

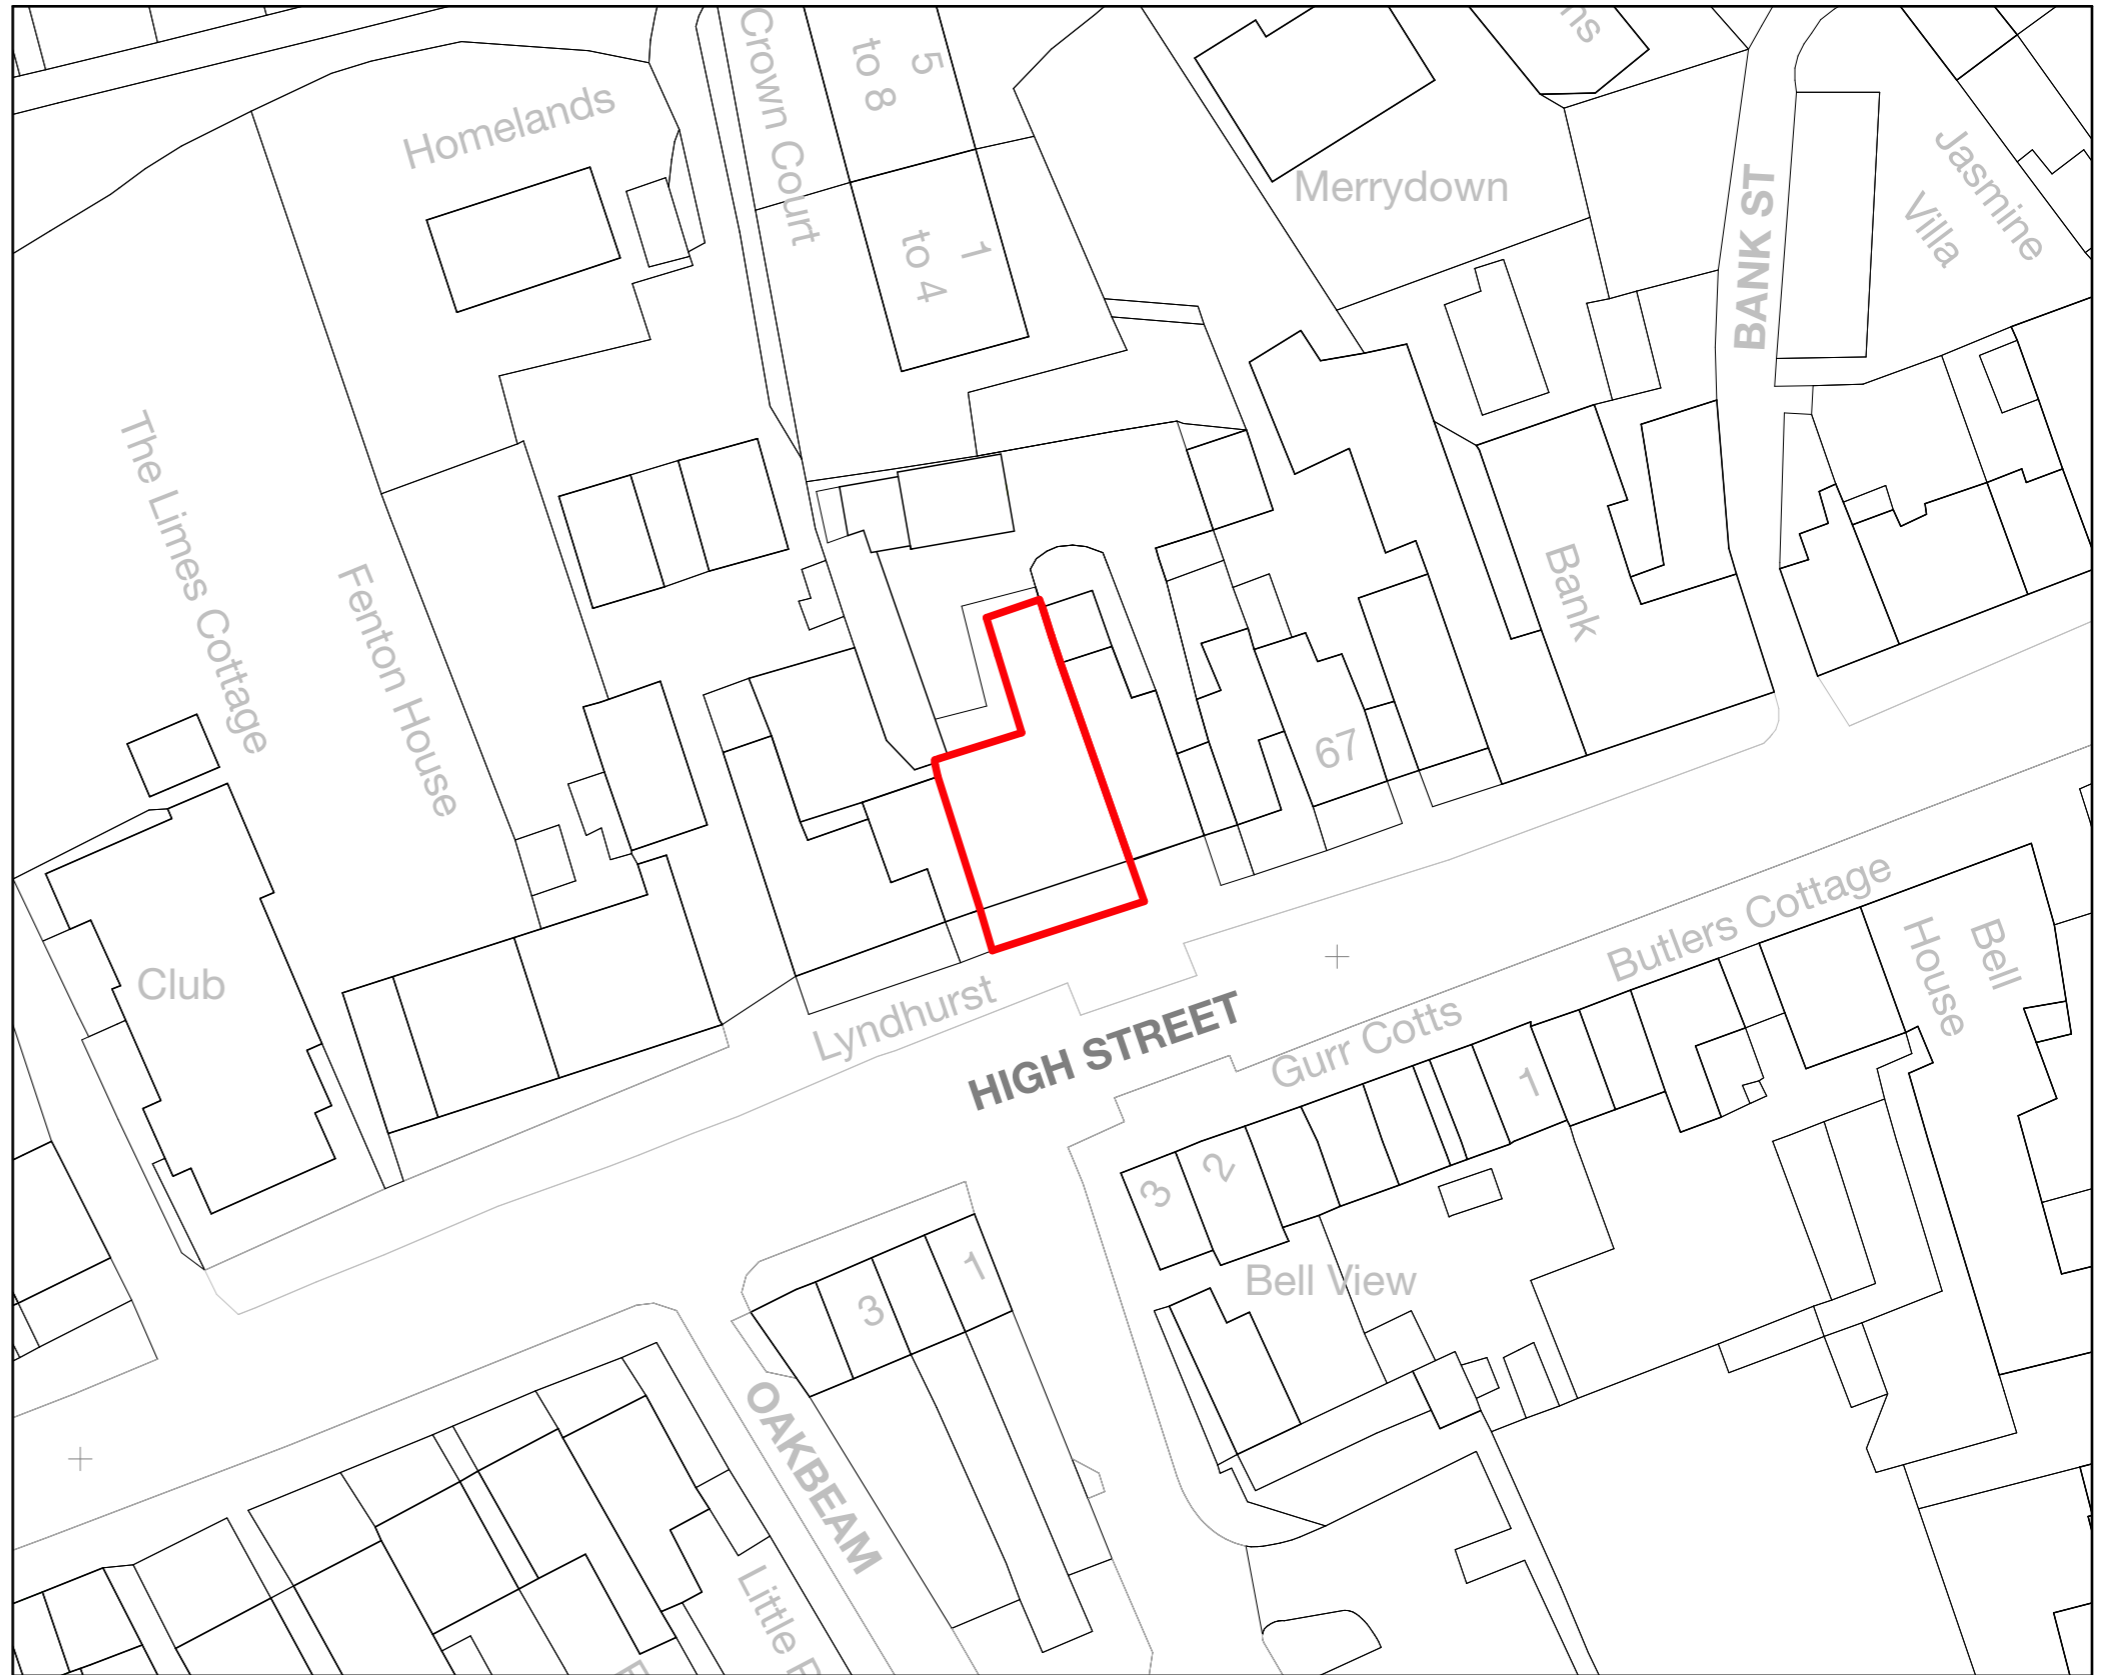


1:1250
Block Plans

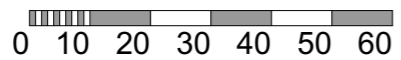

N

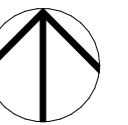

Site and Block Plan

architecture design limited

The Fitted Rigging House
Anchor Wharf,
The Historic Dockyard,
Chatham, Kent, ME4 4TZ

+44 (0)1634 791166
www.adesign.ltd

registered in England and Wales, No.08419252

This document and its design content is copyright ©. It shall be read in conjunction with all other associated project information including models, specifications, schedules and related consultants documents. Do not scale from documents. All dimensions to be checked on site. Immediately report any discrepancies, errors or omissions on this document to the Originator. If in doubt ASK.

Originator: **Kamlesh Singh**
Checked by: **MP**
Client: **Goldex Investments Ltd.**

site address: **The Crown, High Street,
Cranbrook, TN17 3EJ, Kent**

Cranbrook
Drawing no: **08.52/PL.01** Status: **Draft**
Date: **03/01/2024** Time: **12:31**
Scale: **1:1250, 1:500@A3**

