




NORTH ELEVATION

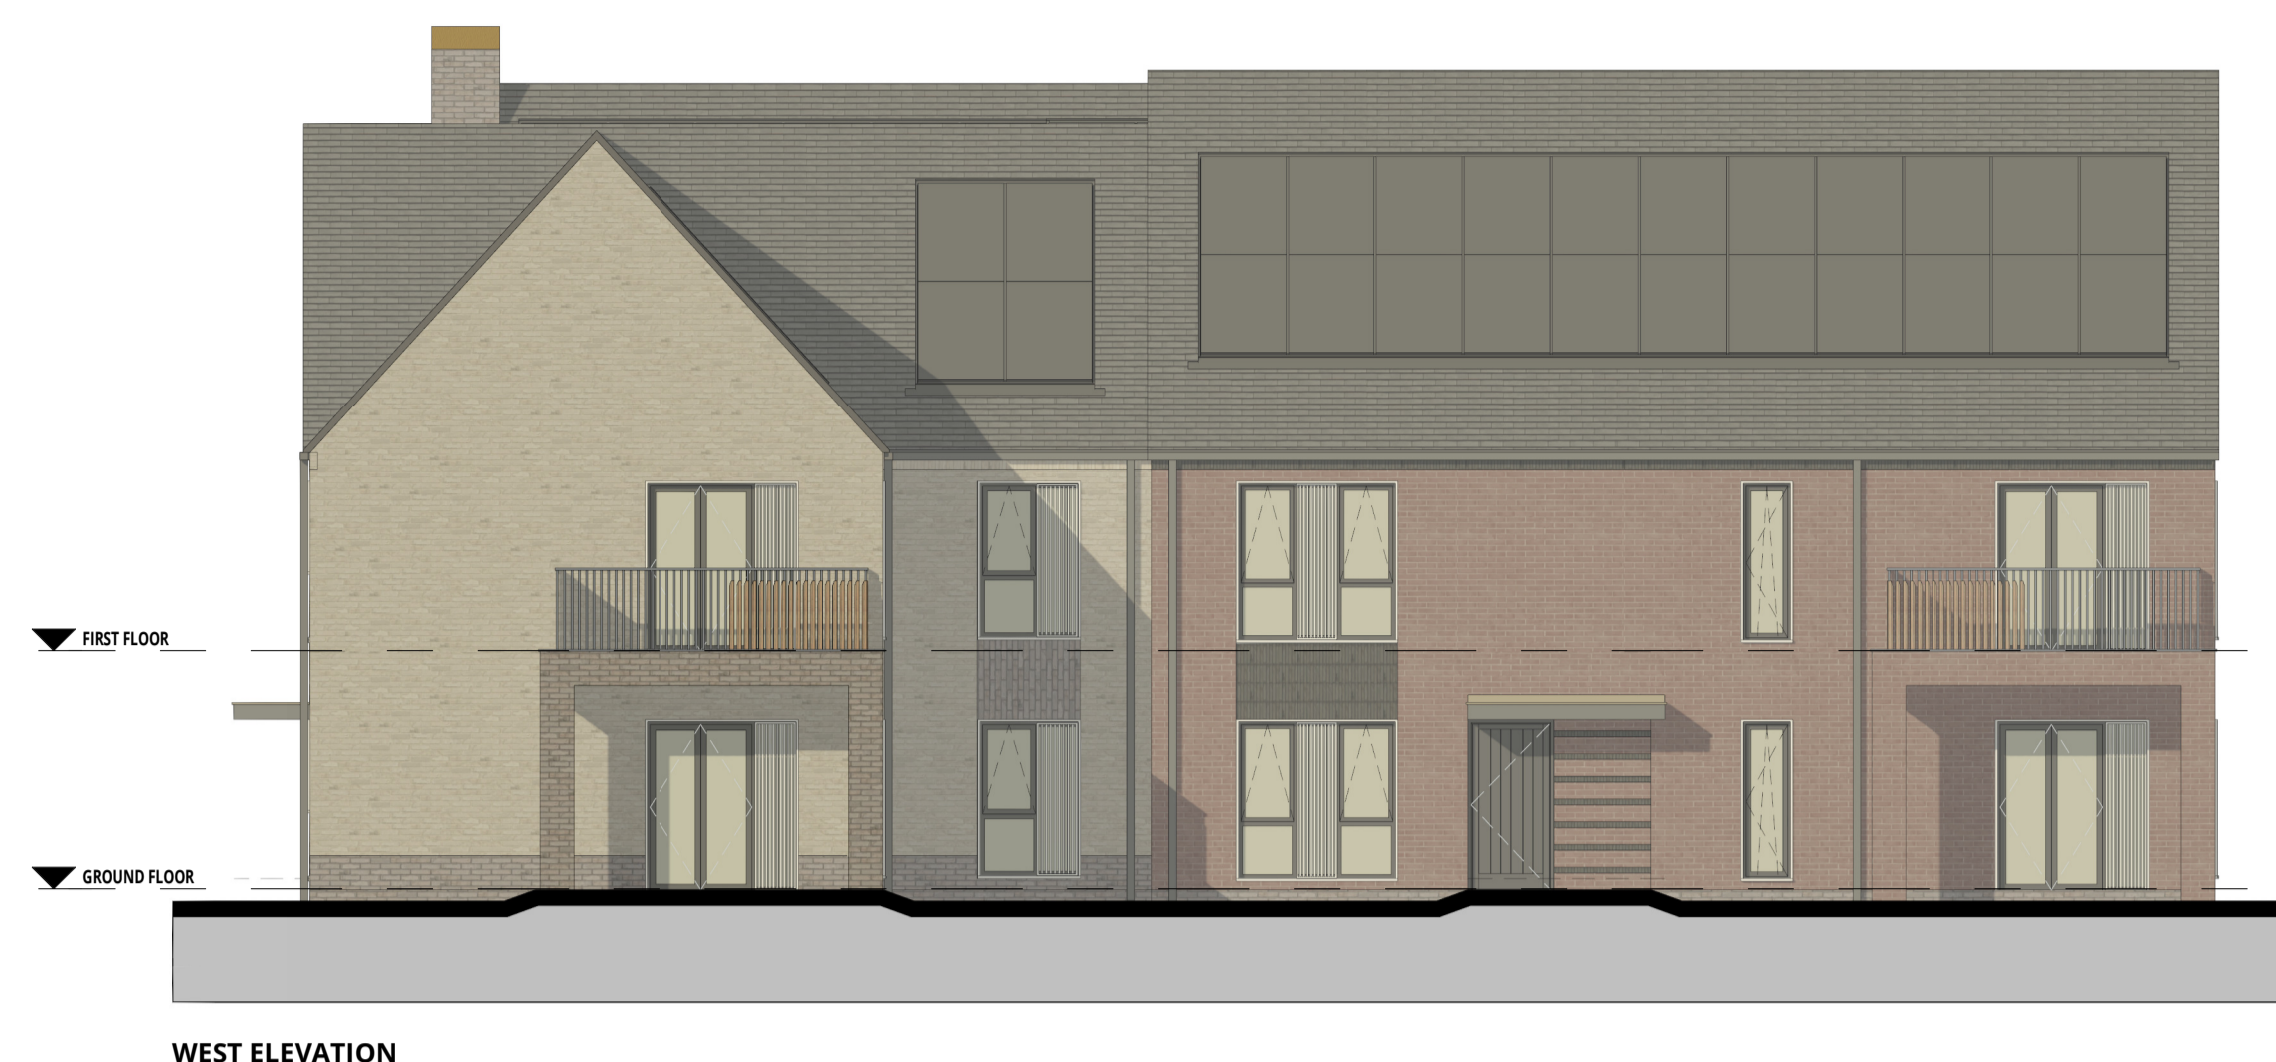


WEST ELEVATION



SOUTH ELEVATION




EAST ELEVATION

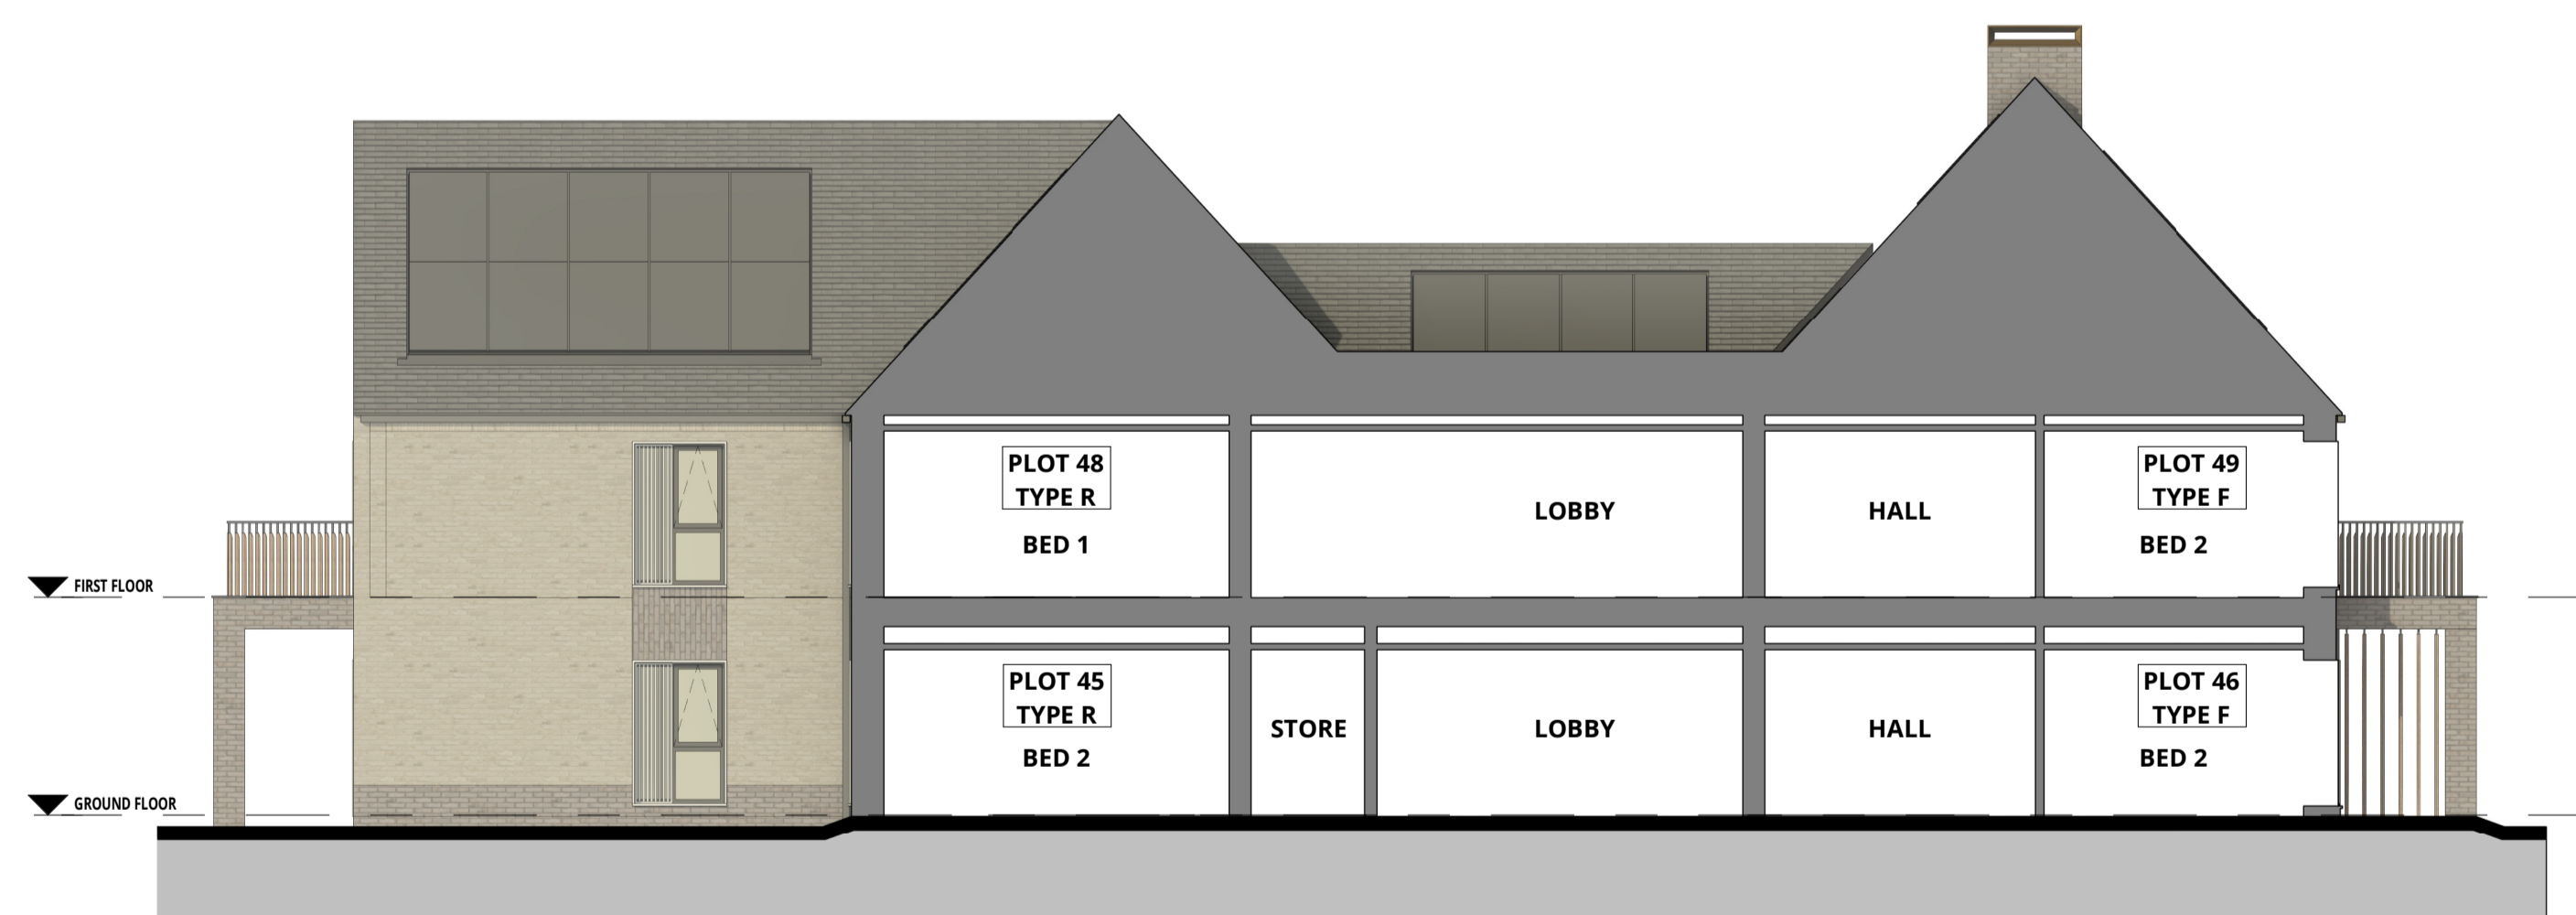


SECTION A - A



SECTION B - B

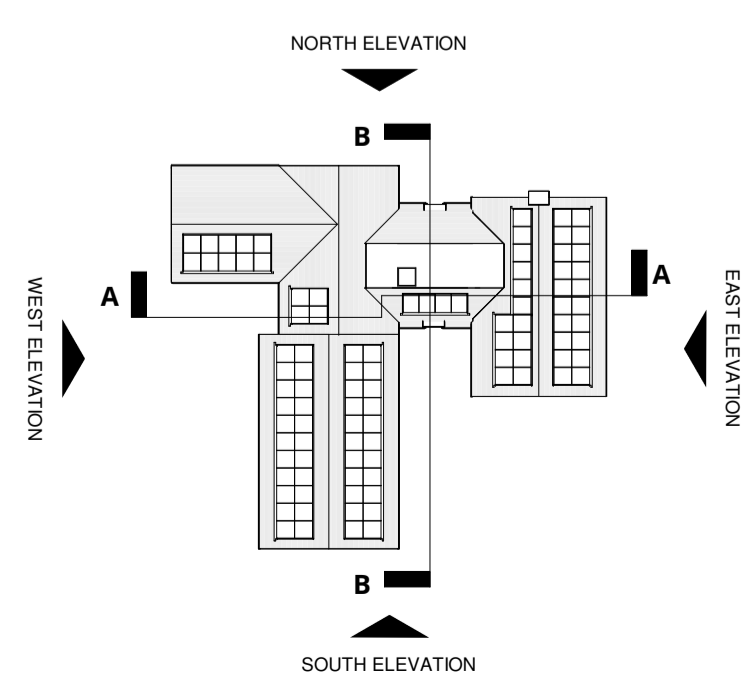

KEY PLAN
1:500

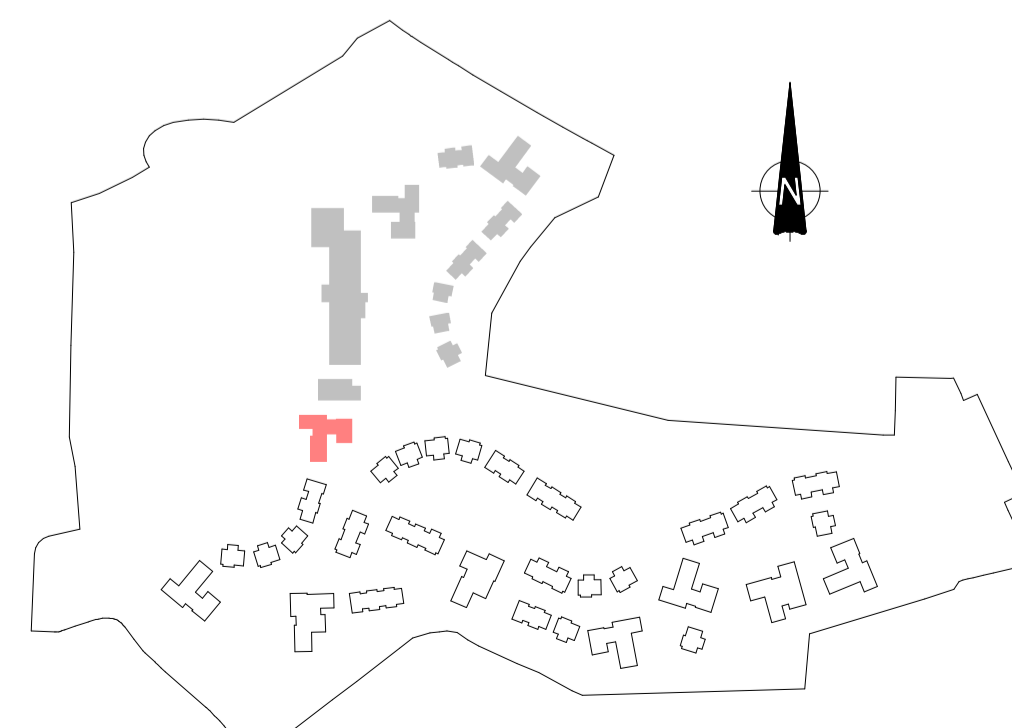

SITE KEY PLAN

MATERIAL KEY

B1	FACING BRICKWORK - RED	T1	ROOF TILE - SINGLE CAMBER CLAY PLAN TILES WITH DRY VERGES - RED	L1	PPC ALUMINIUM LOUVRES - COLOUR: TIMBER EFFECT
B2	FACING BRICKWORK - GREY	T2	ROOF TILE - SINGLE CAMBER CLAY PLAN TILES WITH DRY VERGES - GREY	L2	DECORATIVE MESH SCREENING PANELS - COLOUR: LIGHT GREY
B3	FACING BRICKWORK - DARK GREY	H1	ANGLE RIDGE TILE - TO MATCH TILE T1	L3	PPC ALUMINIUM CANOPIES - COLOUR: LIGHT GREY
B4	FACING BRICKWORK - BUFF	H2	ANGLE RIDGE TILE - TO MATCH TILE T2	L4	ALUMINIUM CLADDING PANEL - COLOUR: TIMBER EFFECT
B5	ENGINEERING BRICK - BLUE	M1	MONO PITCHED RIDGE TILE - TO MATCH TILE T1	W1	WINDOW SYSTEM - COLOUR: DARK GREY
F1	FEATURE BANDING - TO MATCH B1	M2	MONO PITCHED RIDGE TILE - TO MATCH TILE T2	W2	CURTAIN WALLING SYSTEM - COLOUR: DARK GREY
F2	FEATURE BANDING - TO MATCH B2	P1	RAINWATER GOODS - SQUARE - COLOUR: LIGHT GREY	W3	GLAZED ENTRANCE DOORS - COLOUR: DARK GREY
F3	FEATURE BANDING - TO MATCH B3	S1	ROOFLIGHTS - SMOKE VENTS TO COMMON AREAS - BLACK	W4	COMPOSITE ENTRANCE DOOR
F4	FEATURE BANDING - TO MATCH B4	U1	BRICK CLAD BALCONY WITH BALUSTRADE - METAL RAILINGS	RH	ROOF ACCESS HATCH
F5	WINDOW SURROUND - LIGHT GREY	U2	METAL CLAD CANTILEVERED BALCONY - METAL RAILINGS TO MATCH	PV	INDICATIVE PHOTOVOLTAIC PANEL
C1	PREFABRICATED CHIMNEY STACKS - FACED WITH B1 BRICK				
C2	PREFABRICATED CHIMNEY STACKS - FACED WITH B2 BRICK				
D1	PPC ALUMINIUM CLAD DORMER - COLOUR: DARK GREY				
F1	LEAD FLASHING				