



Copyright of this drawing is the property of Urban Edge Architecture Limited. It must not be reproduced or amended nor used in the execution of any works whether in conjunction with the proposed works for which it is prepared or otherwise without the express consent in writing of Urban Edge Architecture Limited.

UrbanEdge Architecture Limited
One Scotgate Mews, Scotgate,
Stamford, Lincolnshire, PE9 2FX.

Tel: +44 (0)1780 755665
Fax: +44 (0)1780 755360

THIS DRAWING IS FOR PLANNING ONLY AND IS NOT TO BE USED FOR TENDER OR CONSTRUCTION


DRAWING TO BE READ IN COLOUR




GROUND FLOOR PLAN



FIRST FLOOR PLAN

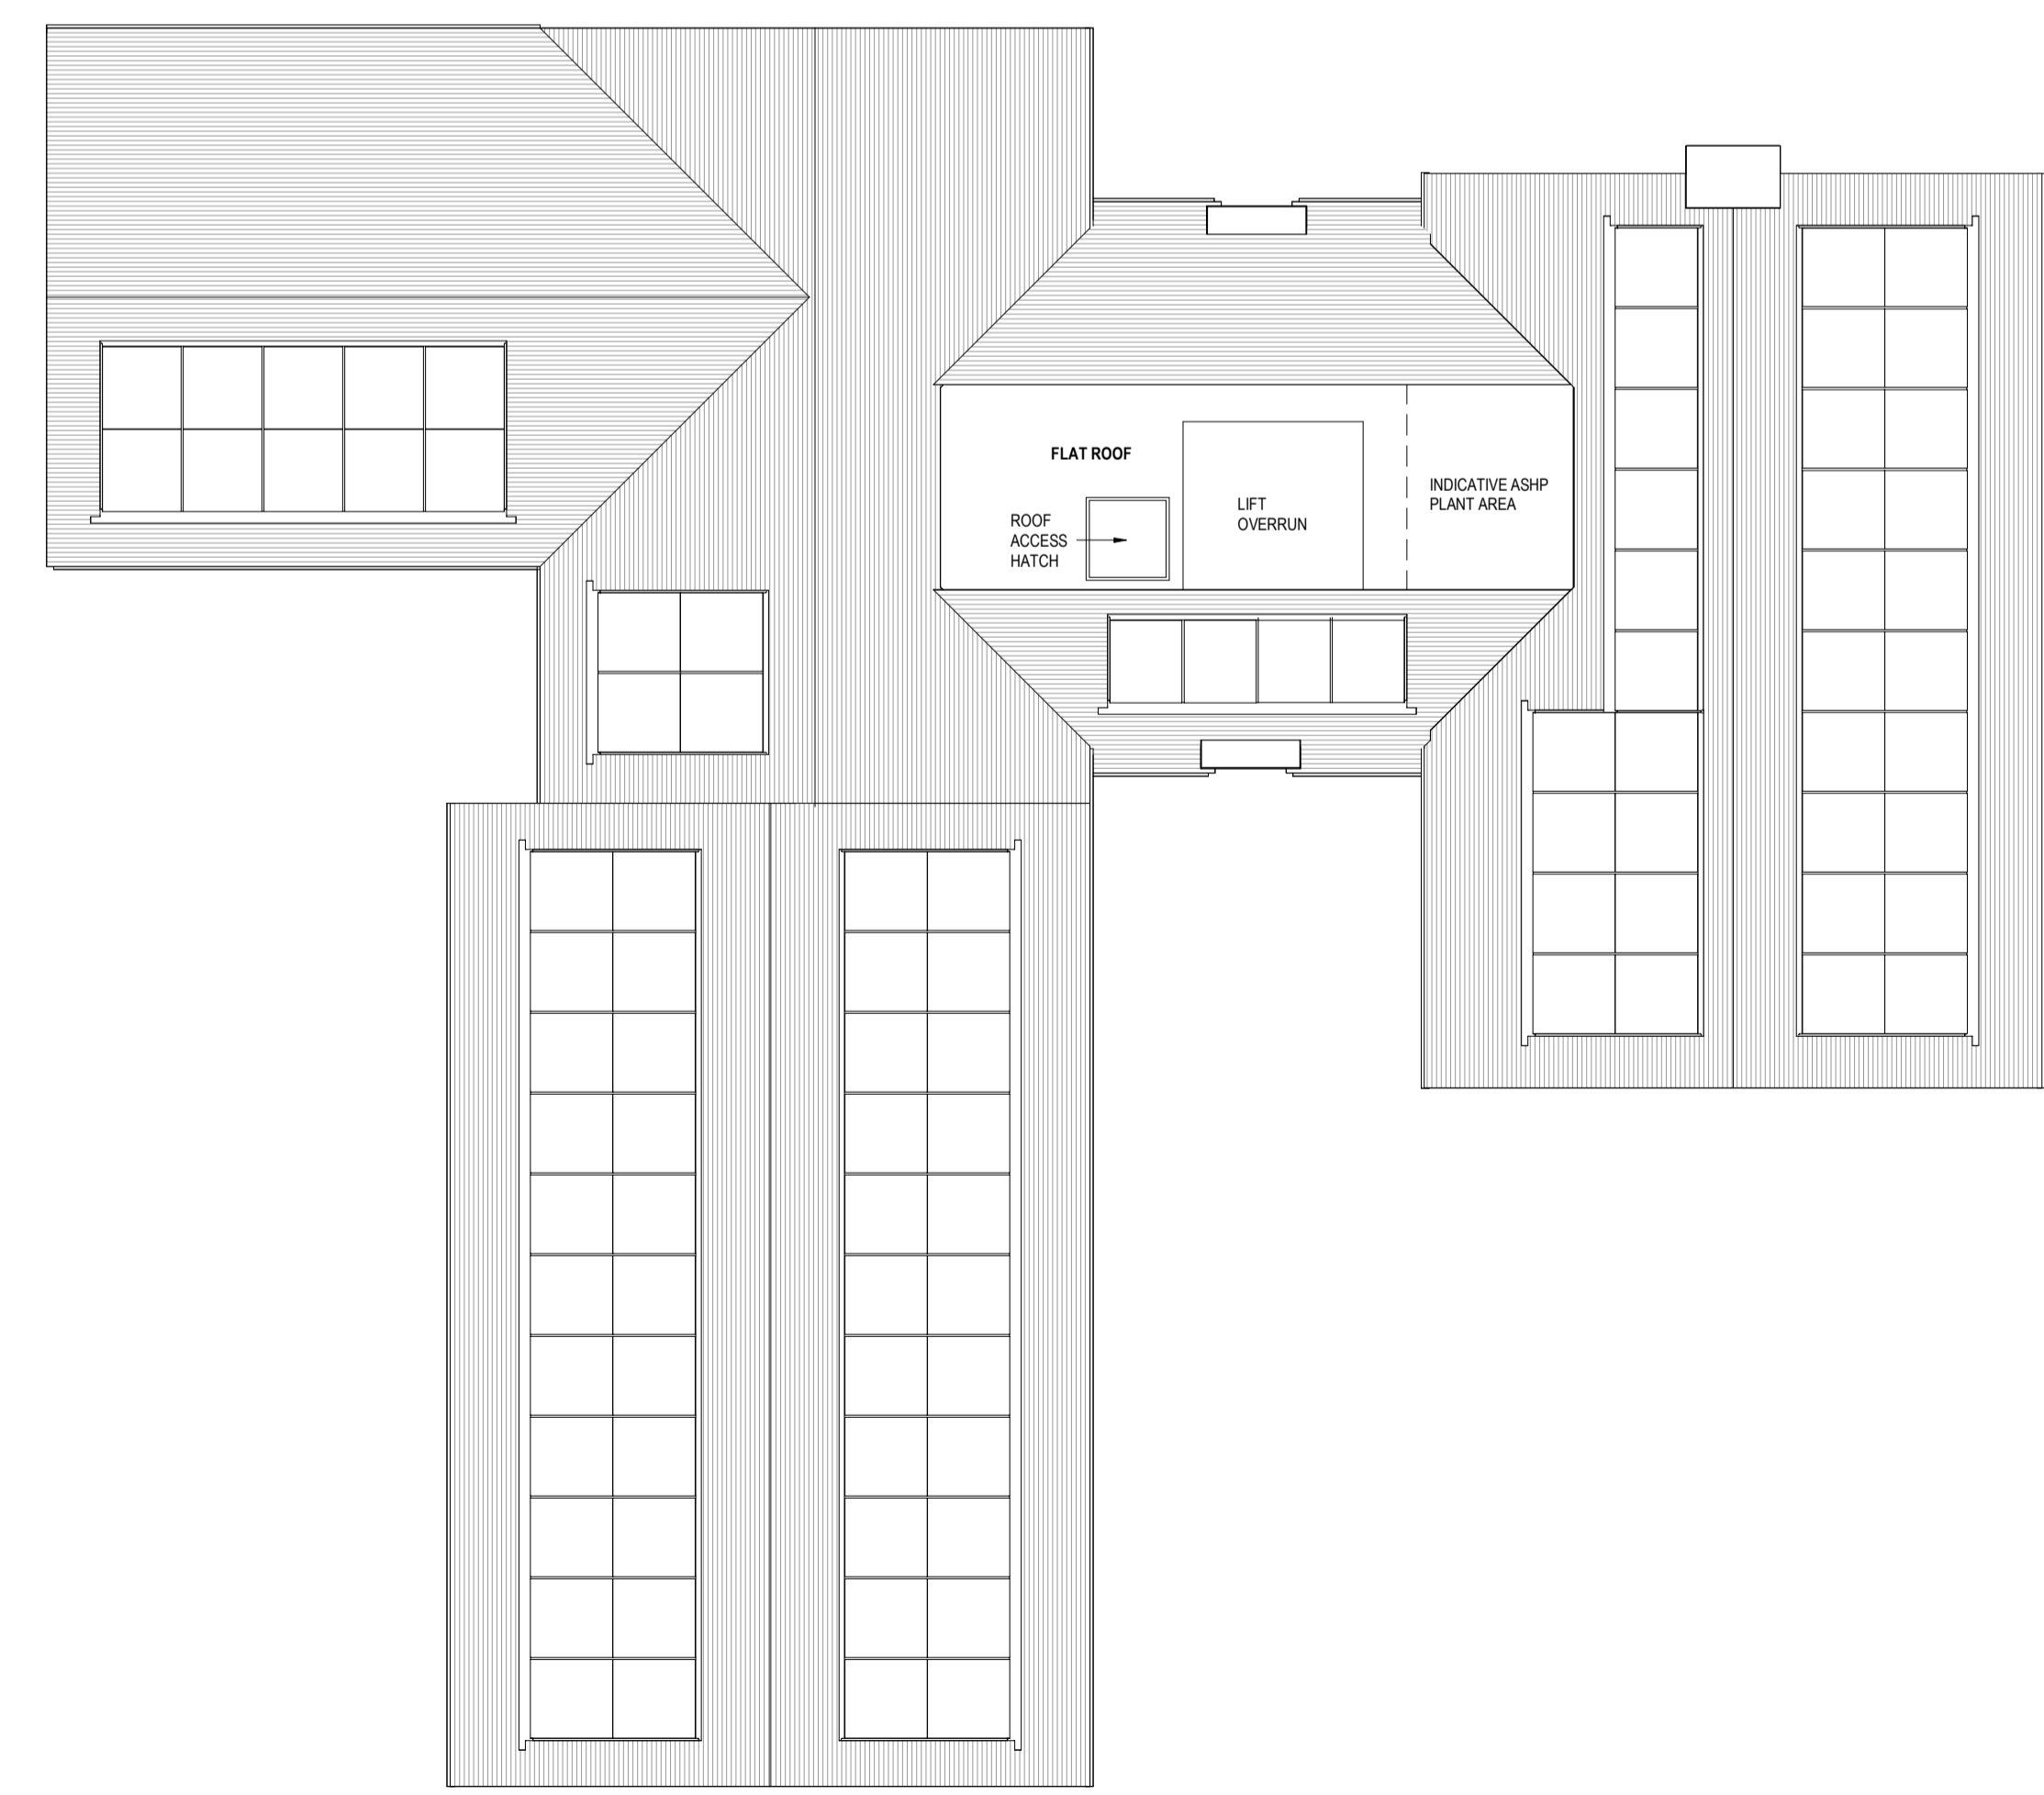

ROOF PLAN

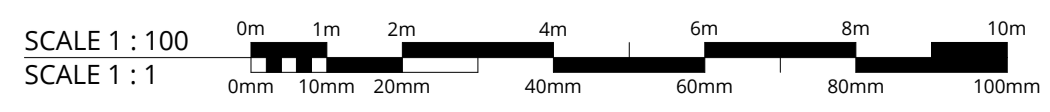

Rev No	Description	ISSUED FOR PLANNING	ICB	Date
01				05/12/23



Client
SENIOR LIVING (EDENBRIDGE) LTD

Project
PROPOSED RETIREMENT COMMUNITY FORMER KENT & SURREY GOLF COURSE EDENBRIDGE

Drawing
BLOCK 03 GA & ROOF PLANS AS PROPOSED

Urb File No	Scale	Date	Drawn	Status	Revision
2599	1:100 @ A1	SEP 2023	AJC		P00

Project - Organisation - Volume/System - Level - Type - Note - Number
2599-URB-B3-ZZ-DR-A-208150