


BLOCK PLAN

SCALE IN METRES
1 : 500
0 2 4 10m 20m

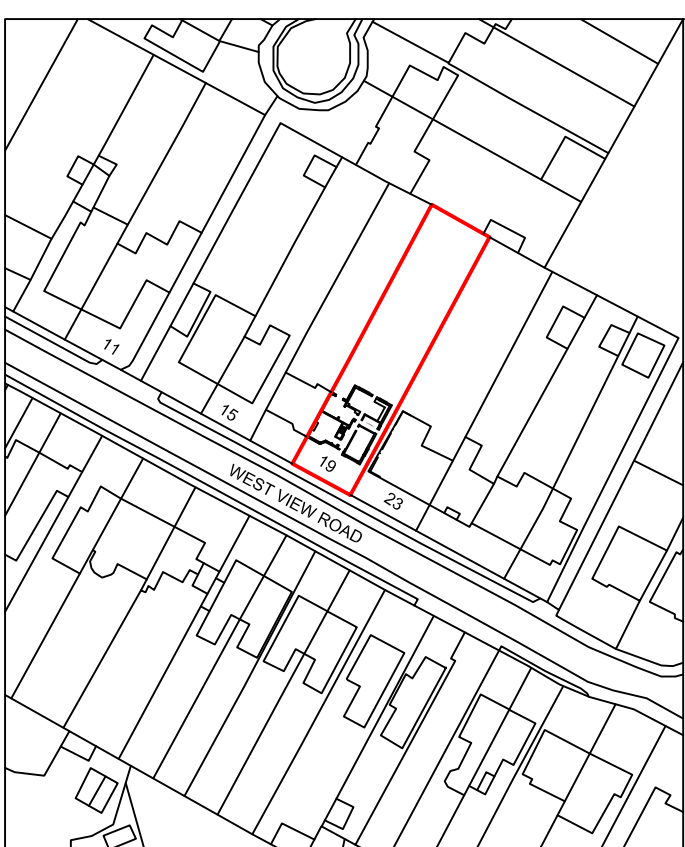

LOCATION PLAN

SCALE IN METRES
1 : 1250
0 10m 20m 30m 40m 50m

19 WEST VIEW ROAD
SWANLEY BR8

TITLE:

PROPOSED FIRST FLOOR
SIDE AND REAR EXTENSION

SCALE: 1:500, 1:1250@A3

DWG NO SD19/PL 06