


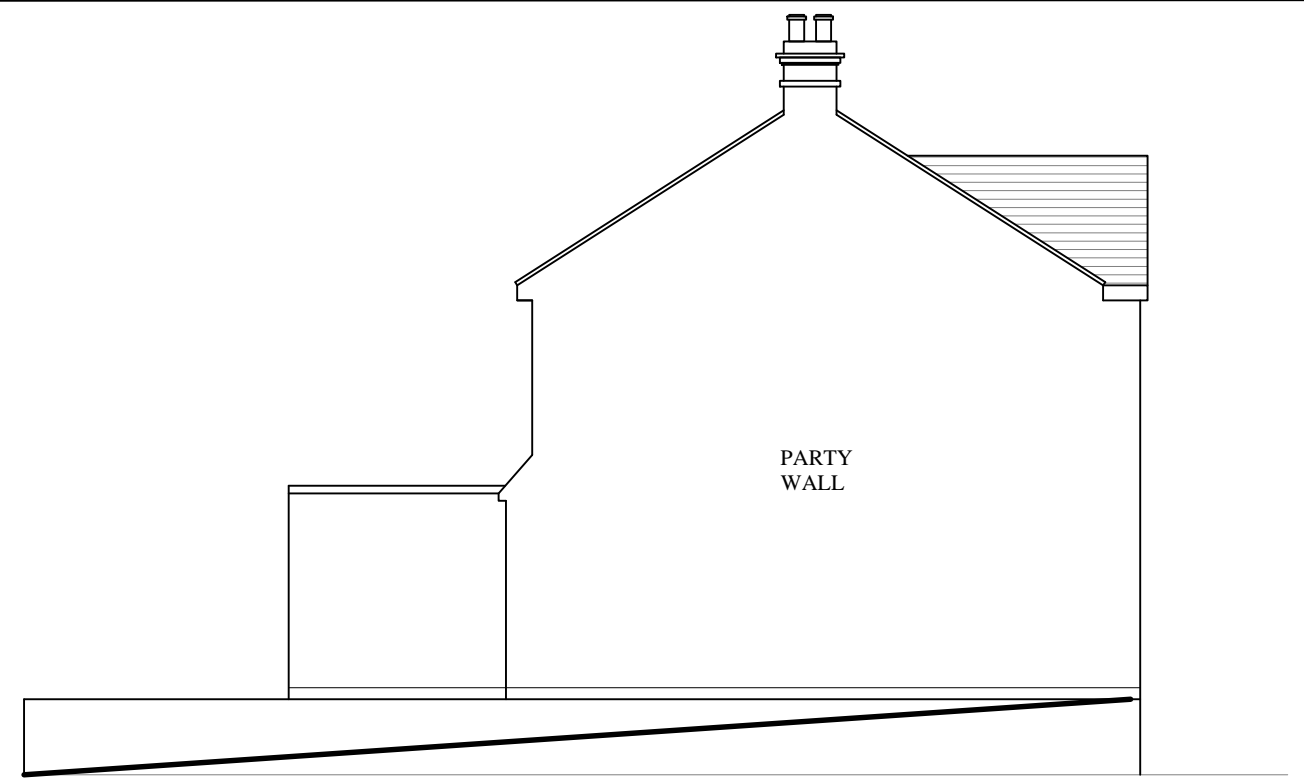


EXISTING SIDE ELEVATION




EXISTING OTHER SIDE ELEVATION

MATCHING MATERIALS TO BE USED FOR EXTENSION

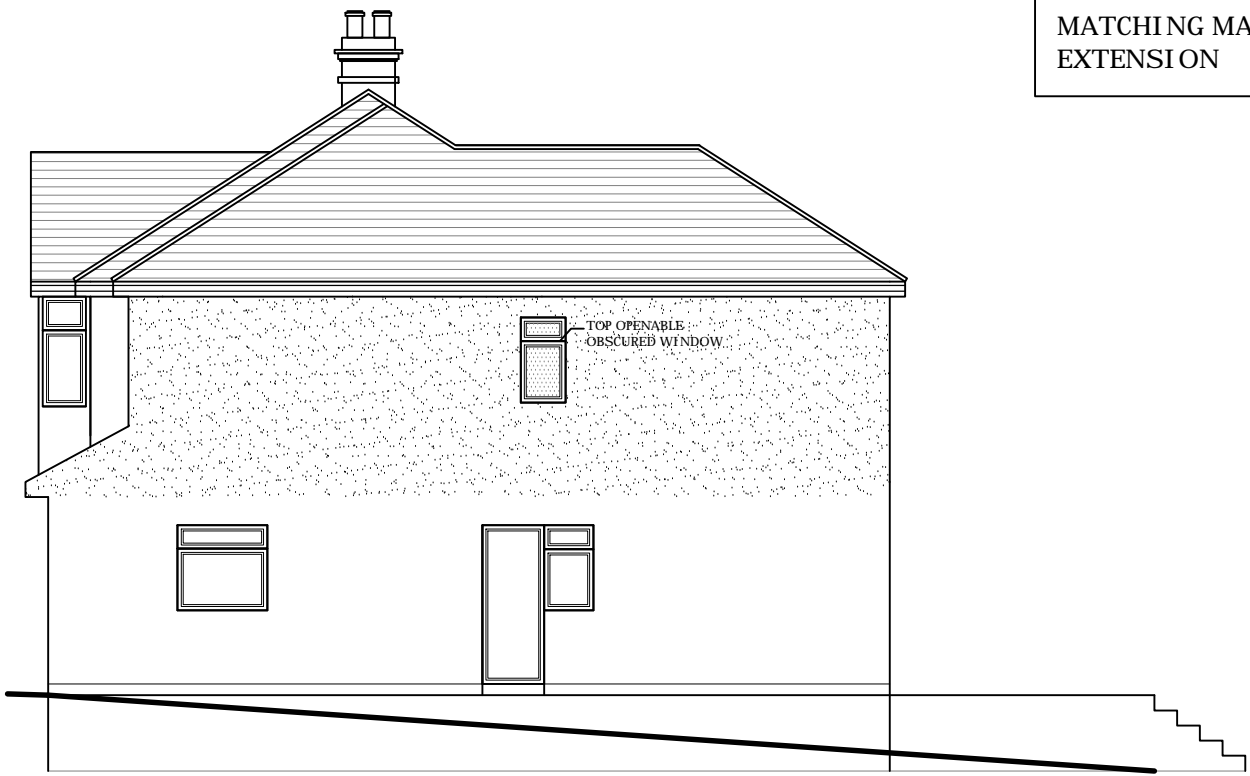


PROPOSED SIDE ELEVATION

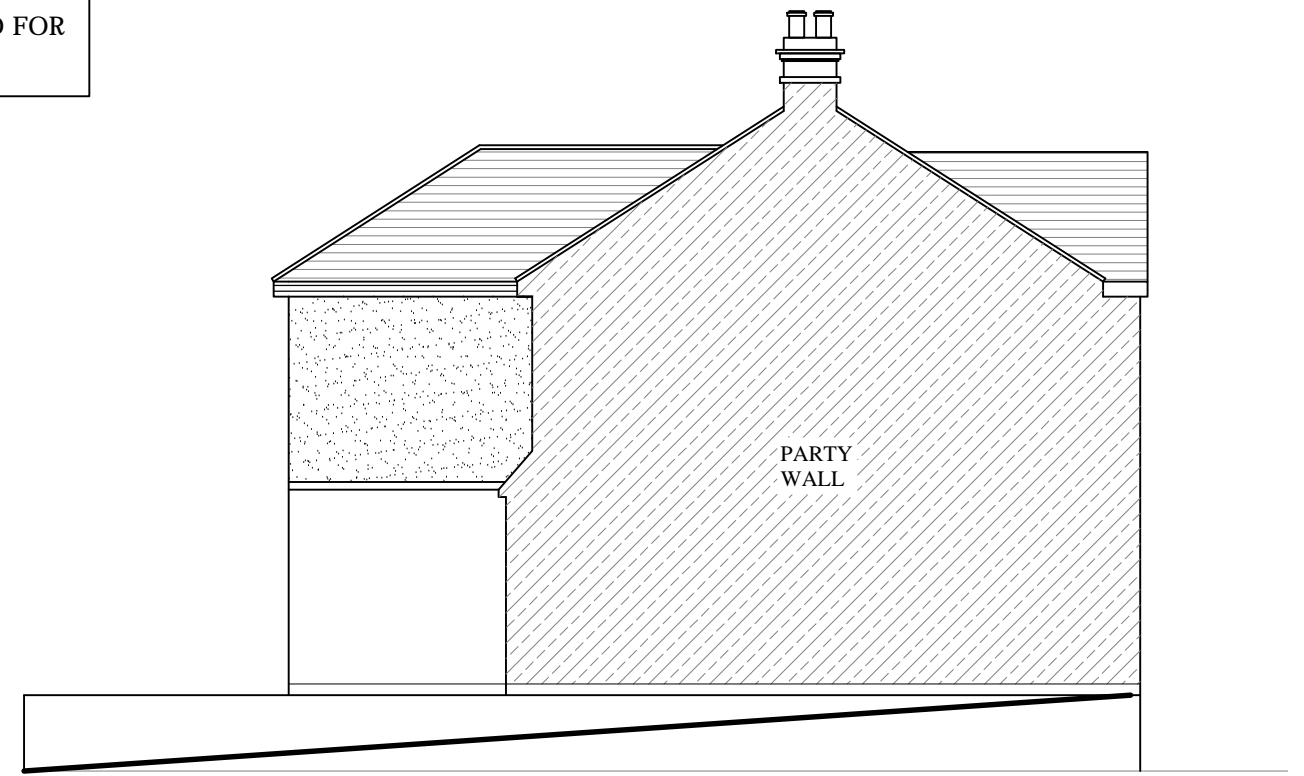

PROPOSED OTHER SIDE ELEVATION

SCALE IN METRES

1 : 100

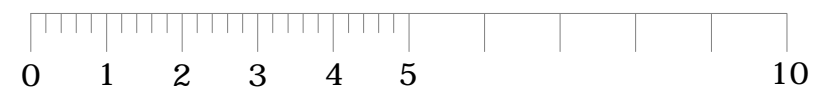

19 WEST VIEW ROAD
SWANLEY BR8

TITLE:
PROPOSED FIRST FLOOR
SIDE AND REAR EXTENSION

SCALE: 1:100@A3

DWG NO SD19/PL 04