

O-RU SHALL HAVE NO RESPONSIBILITY FOR ANY USE MADE OF THIS DOCUMENT OTHER THAN FOR THAT WHICH IT WAS PREPARED AND ISSUED.
 ALL DIMENSIONS SHOULD BE CHECKED ON SITE.
 COPYRIGHT IN THIS WORK BELONGS TO O-RU. THIS WORK MAY NOT BE USED, SOLD, LICENSED, TRANSFERRED, COPIED OR REPRODUCED IN WHOLE OR IN PART OR IN ANY MANNER OR FORM WITHOUT THE PRIOR WRITTEN CONSENT OF OFFICE RENOSCO-URMSTON LTD.




ANY DRAWING ERRORS OR DIVERGENCIES SHOULD BE BROUGHT TO THE ATTENTION OF O-RU AT THE ADDRESS SHOWN BELOW.

DRAWINGS SHALL BE READ IN CONJUNCTION WITH THE FOLLOWING BEFORE WORK COMMENCES:

- THE CDM DESIGN ISSUES REGISTER
- THE RISK SERIES OF DRAWINGS
- THE PROJECT CDM RISK REGISTER

DRAWINGS ISSUED ARE DESIGN INTENT ONLY. ALL SITE DETAILS TO BE VERIFIED BY CONTRACTOR UPON MOBILISATION/STRIP-OUT SITE SURVEY. DO NOT SCALE FROM THIS DRAWING.

NOTES

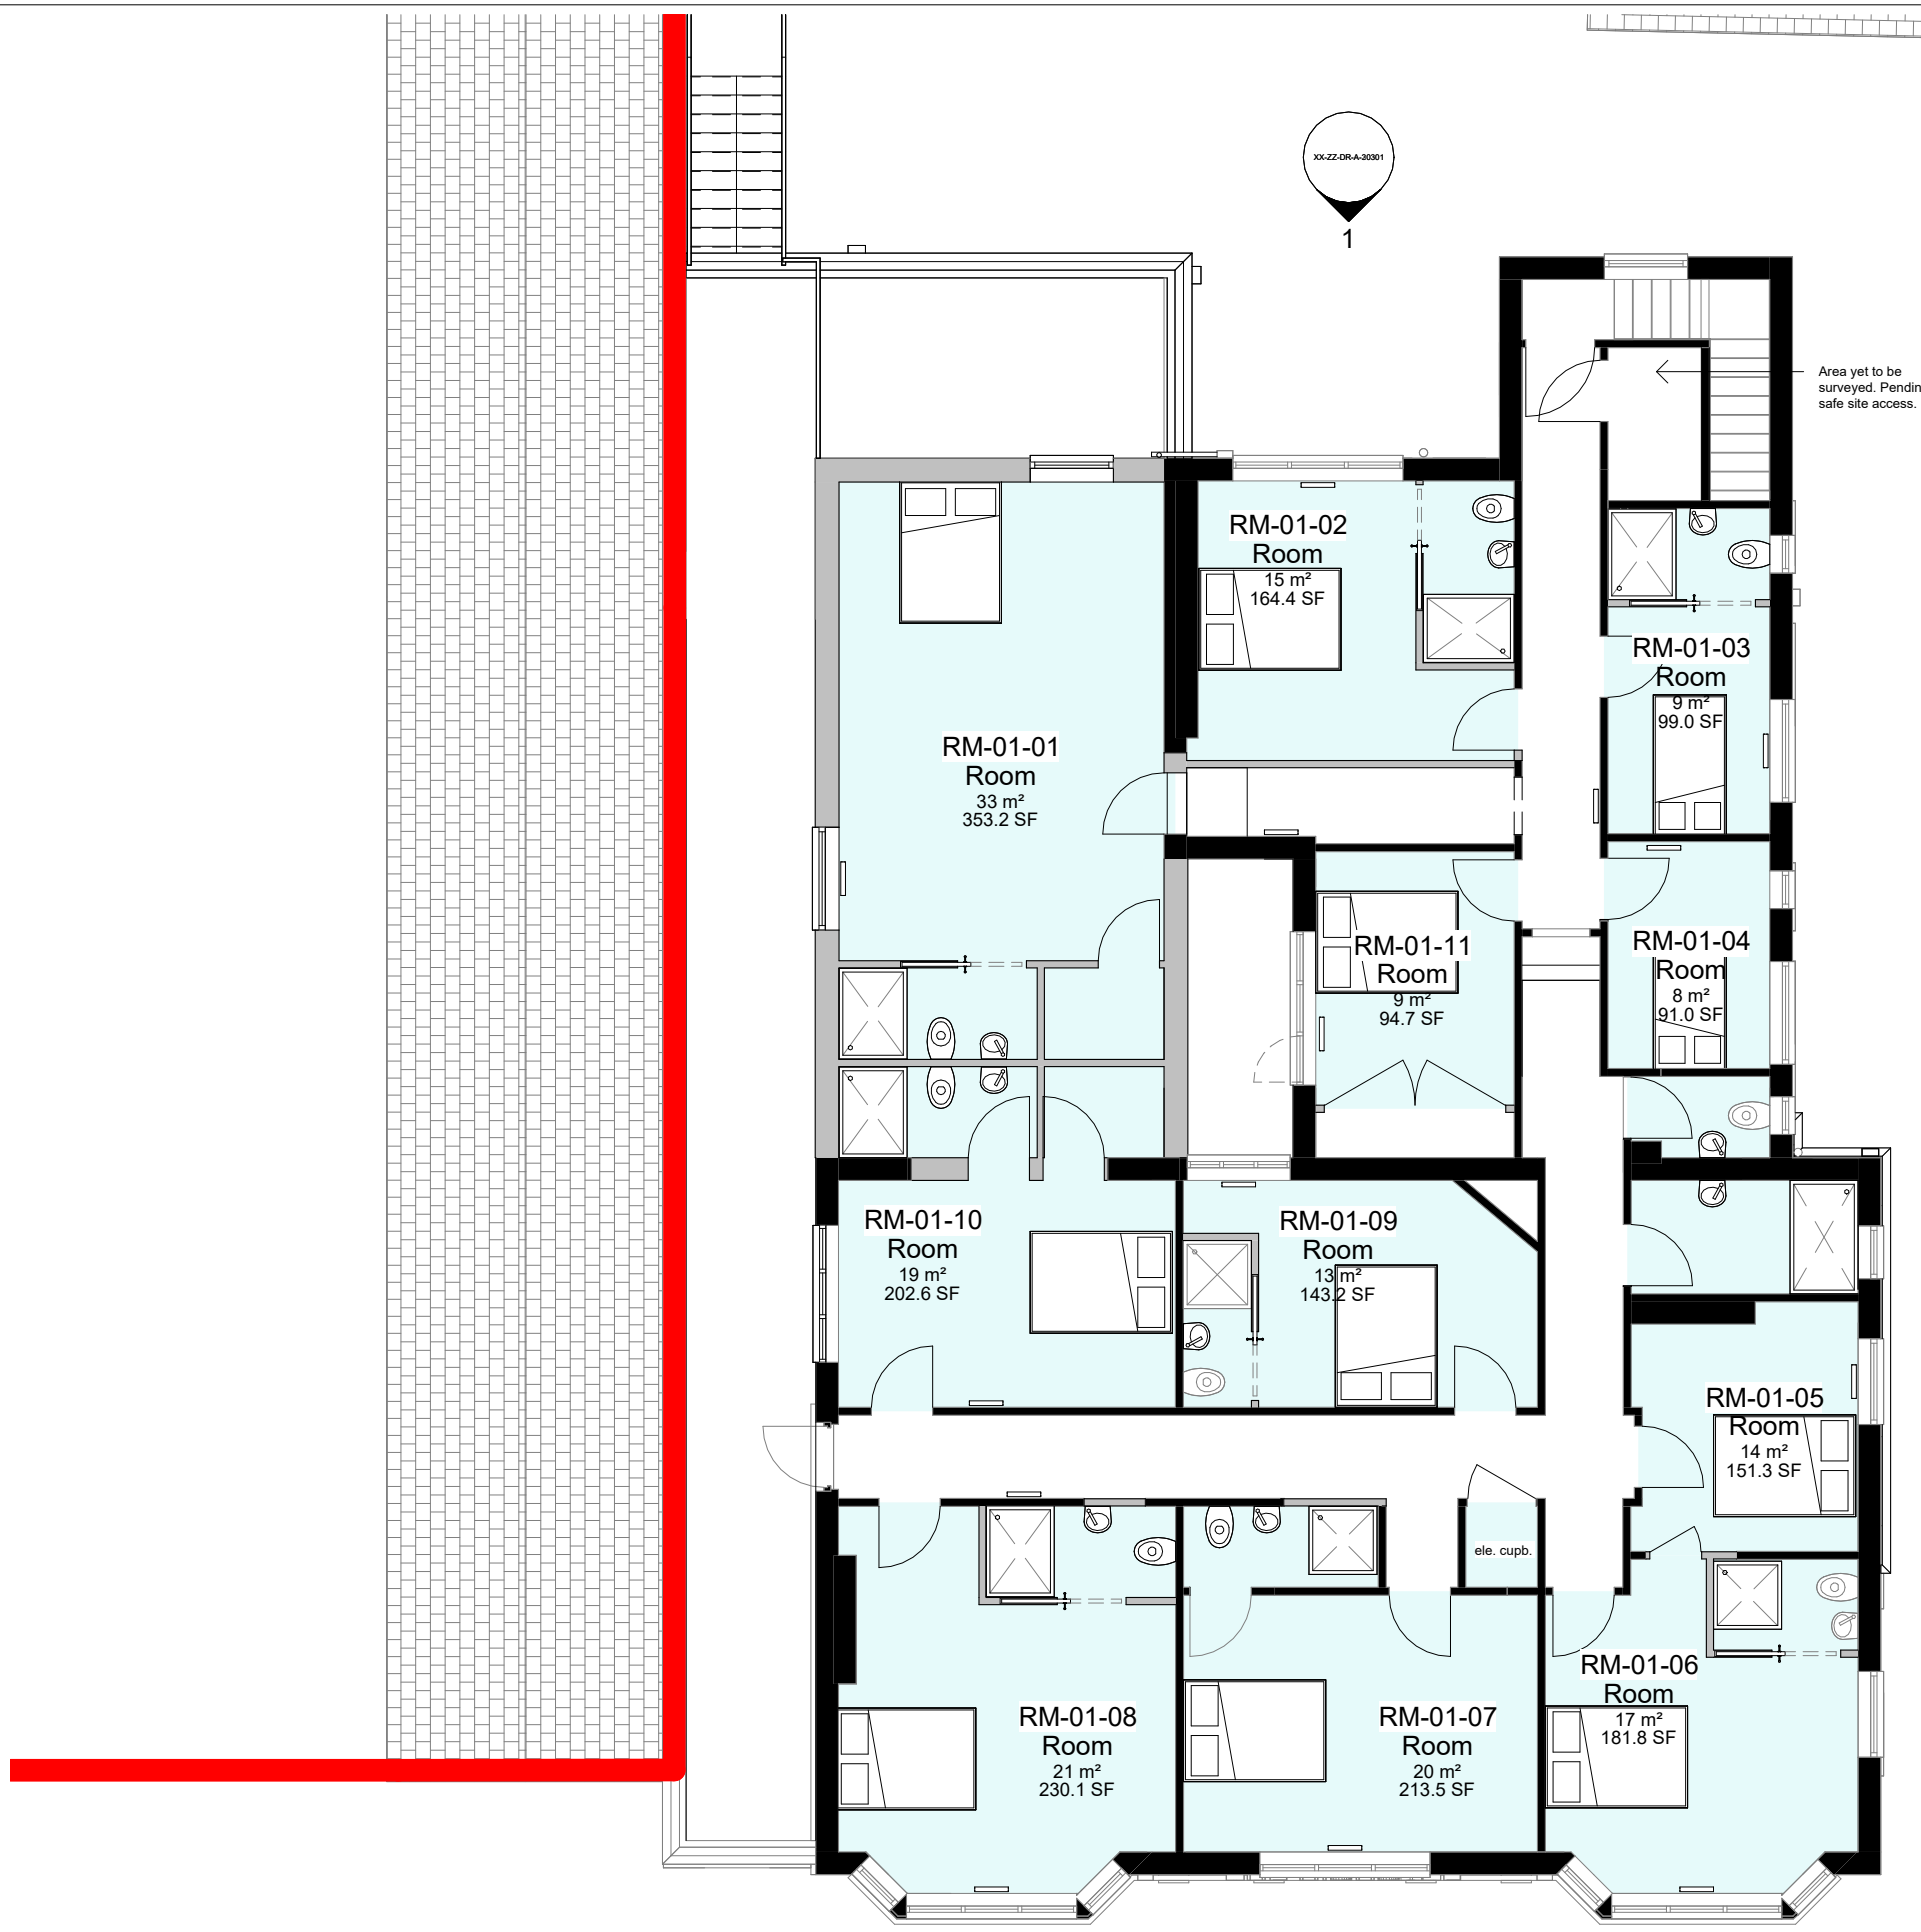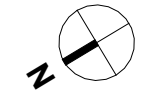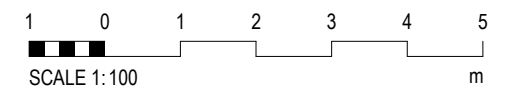

P07	NMA	DRU	15/01/24
P06	Resubmission to SC	DRU	20/07/23
P05	Planning Application	DRU	28/03/23
P04	Pre-App Amendments	DRU	14/02/23
P03	Avail Issue - Gen. Updates	DRU	08/02/23
P02	Additional Floor	DRU	10/01/23
P01	First Issue - RS2	DRU	03/01/23

REVISION	DESCRIPTION	DRAWN	CHECKED	DATE
CLIENT				

Horton Road
 Manchester
 M147 QF

0161 533 0251

o-ru.co.uk
 hello@o-ru.co.uk

PROJECT TITLE
The Highgate

O-RU JOB NUMBER
0053-ORU

ISO 27001 CLASSIFICATION
Commercial In Confidence

DRAWING TITLE
Proposed GA Plans - Level 01

SCALE
1: 100

DATE FIRST ISSUED
01/01/23

DRAWING No.
-01-ZZ-DR-A-20201

REVISION
P07