




O-RU SHALL HAVE NO RESPONSIBILITY FOR ANY USE MADE OF THIS DOCUMENT OTHER THAN FOR THAT WHICH IT WAS PREPARED AND ISSUED.
 ALL DIMENSIONS SHOULD BE CHECKED ON SITE.
 COPYRIGHT IN THIS WORK BELONGS TO O-RU. THIS WORK MAY NOT BE USED, SOLD, LICENSED, TRANSFERRED, COPIED OR REPRODUCED IN WHOLE OR IN PART OR IN ANY MANNER OR FORM WITHOUT THE PRIOR WRITTEN CONSENT OF OFFICE RENOSCO-URMSTON LTD.

ANY DRAWING ERRORS OR DIVERGENCIES SHOULD BE BROUGHT TO THE ATTENTION OF O-RU AT THE ADDRESS SHOWN BELOW.

- DRAWINGS SHALL BE READ IN CONJUNCTION WITH THE FOLLOWING BEFORE WORK COMMENCES:
- THE CDM DESIGN ISSUES REGISTER
 - THE RISK SERIES OF DRAWINGS
 - THE PROJECT CDM RISK REGISTER

DRAWINGS ISSUED ARE DESIGN INTENT ONLY. ALL SITE DETAILS TO BE VERIFIED BY CONTRACTOR UPON MOBILISATION/STRIP-OUT SITE SURVEY. DO NOT SCALE FROM THIS DRAWING.

NOTES

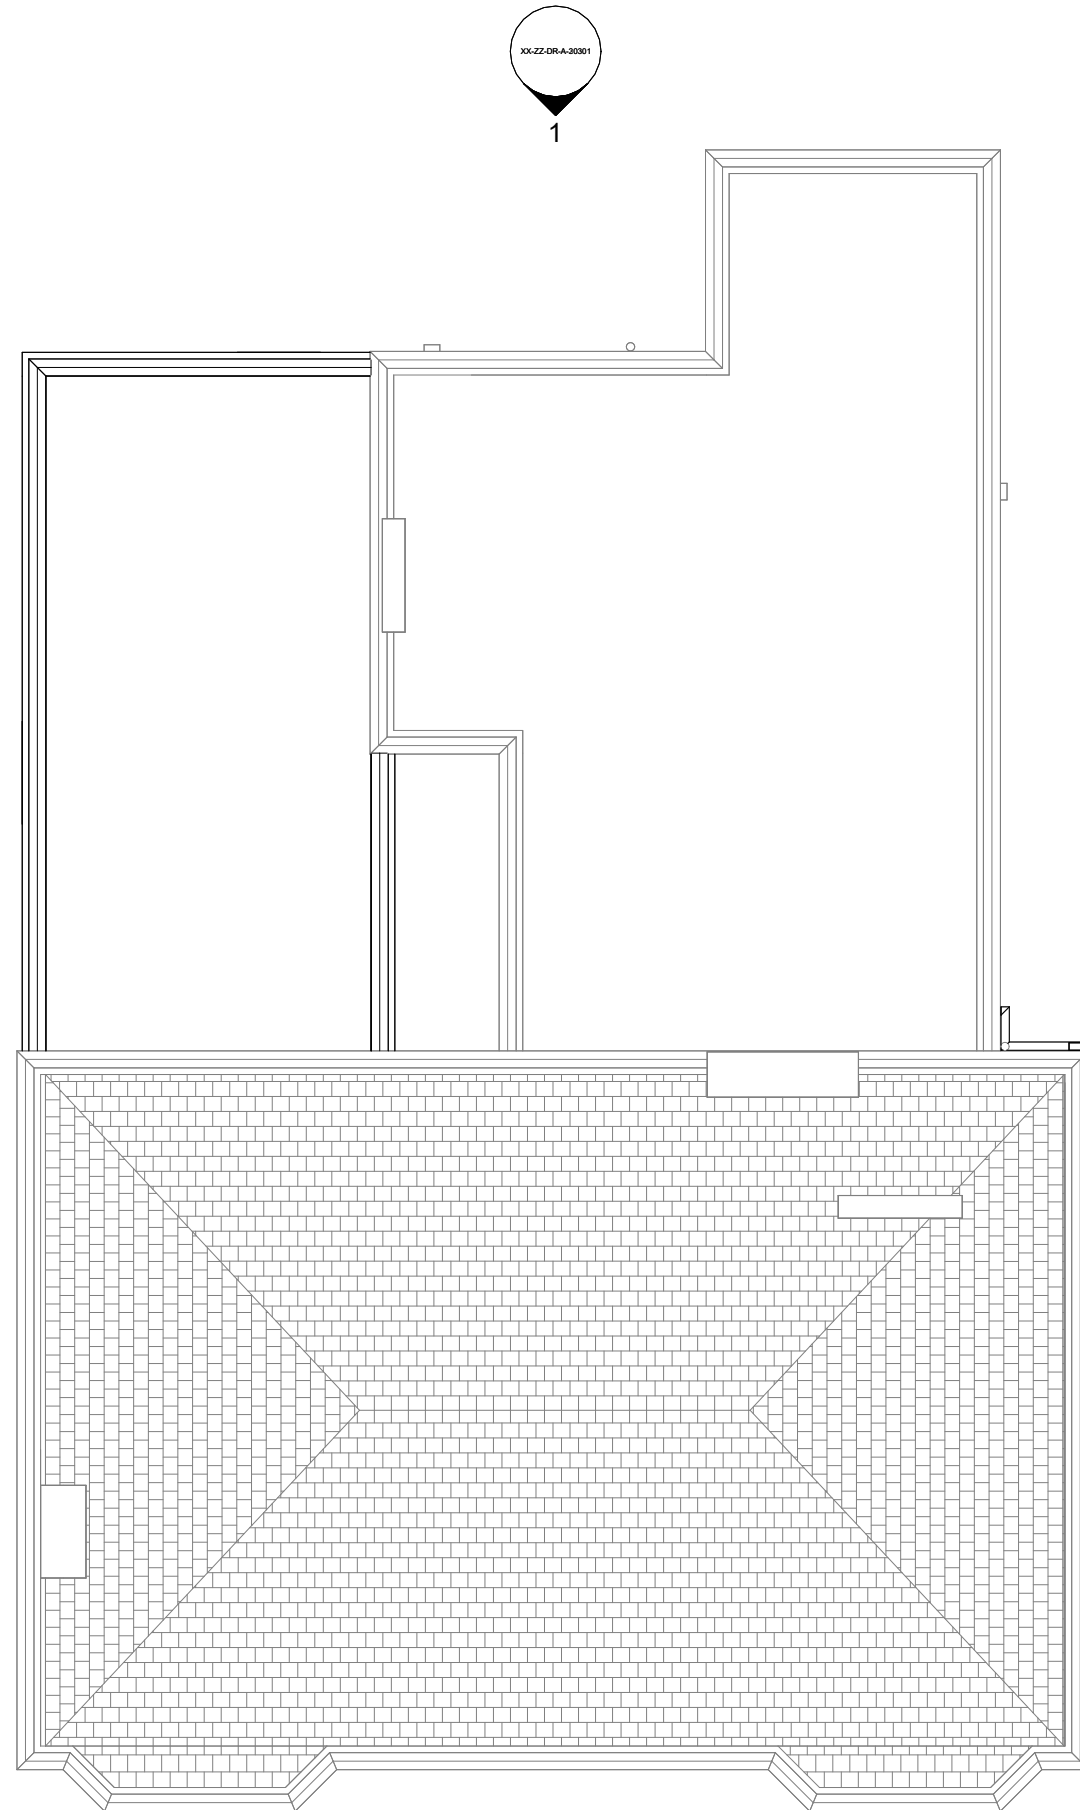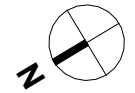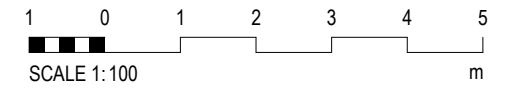

P06	NMA	DRU	15/01/24
P05	Resubmission to SC	DRU	20/07/23
P04	Planning Application	DRU	28/03/23
P03	Pre-App Amendments	DRU	14/02/23
P02	Avail Issue - Gen. Updates	DRU	08/02/23
P01	Additional Floor	DRU	10/01/23

REVISION	DESCRIPTION	DRAWN	CHECKED	DATE
CLIENT				

Horton Road
 Manchester
 M147 QF

 0161 533 0251

 o-ru.co.uk
 hello@o-ru.co.uk



PROJECT TITLE
The Highgate

O-RU JOB NUMBER: **0053-ORU** ISO 22961 CLASSIFICATION: **Commercial In Confidence**

DRAWING TITLE: **Proposed GA Plans - Roof Level** SCALE: **@ A3**
 1:100

DATE FIRST ISSUED: **01/01/23**

DRAWING No.: **-02-ZZ-DR-A-20202** REVISION: **P06**

Proposed GA - Level 2
 1 : 100