






Existing W Elevation
1 : 100

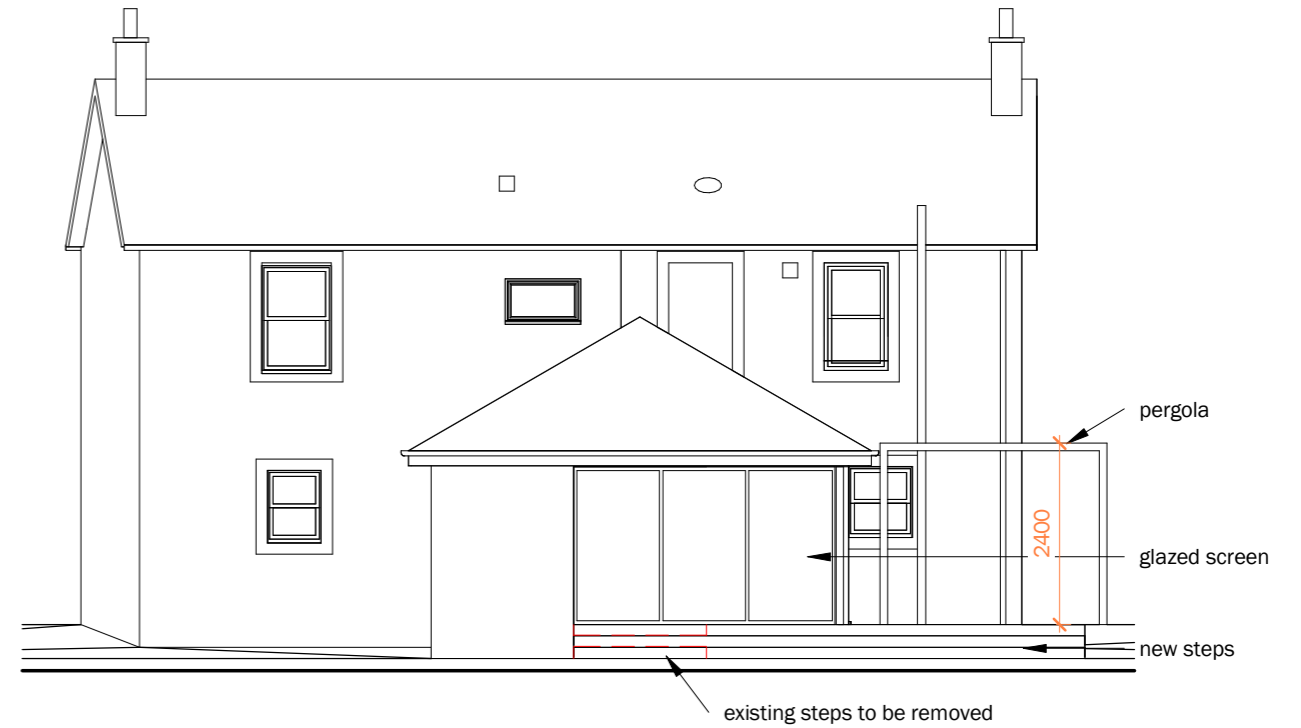

Proposed W Elevation
1 : 100

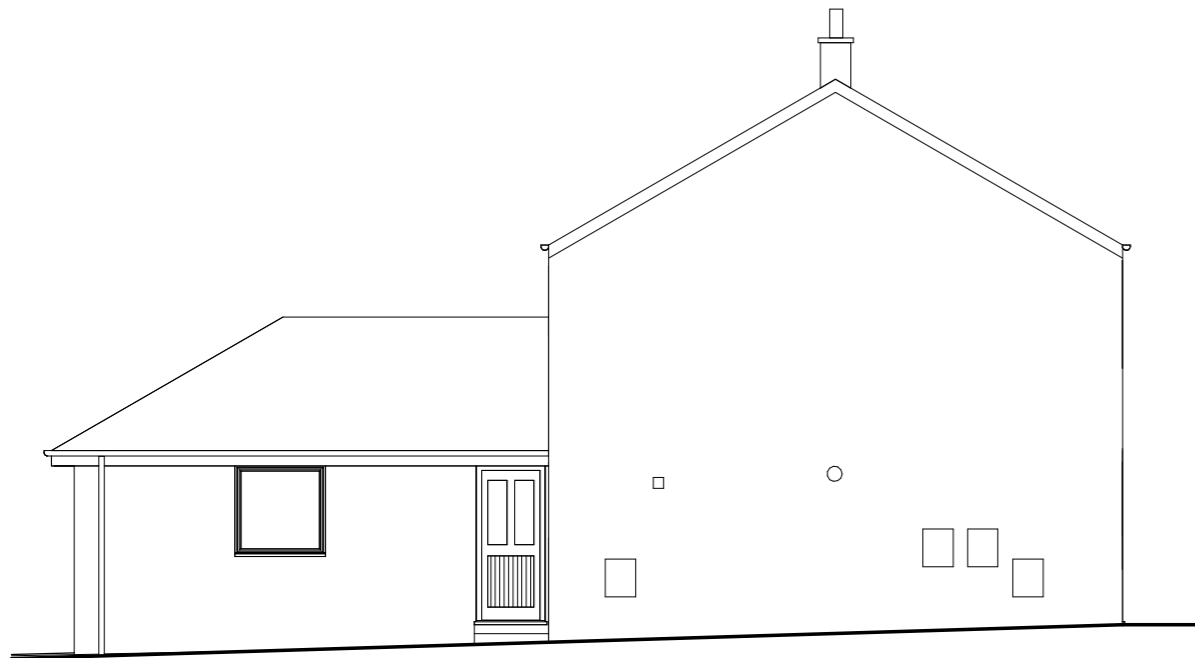

Existing S Elevation
1 : 100

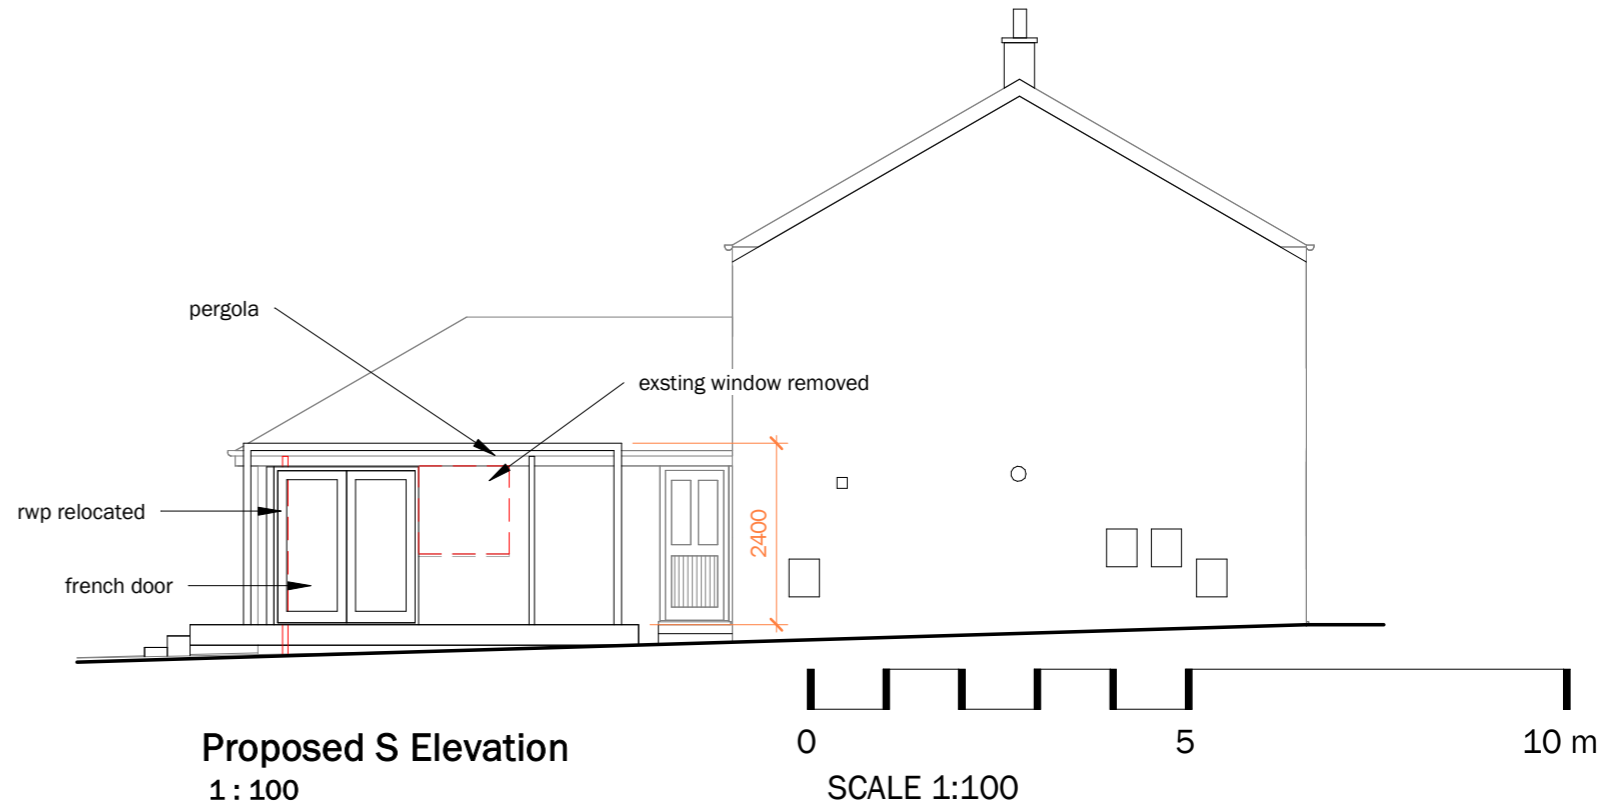

Proposed S Elevation
1 : 100

DO NOT SCALE FROM THIS DRAWING FOR CONSTRUCTION PURPOSES.
THIS DRAWING MUST ONLY BE VIEWED AT THE SCALE SHOWN
CONTRACTOR TO VERIFY ALL DIMENSIONS AND LEVELS ON SITE
ANY DISCREPANCY BETWEEN DRAWINGS AND SITE CONDITIONS TO BE
REFERRED TO THE ARCHITECT FOR CLARIFICATION

A	Window, pergola altered	1/12/23
Revision Number	Revision Description	Revision Date

Revision Schedule

James Heward

ROBERT PAUL

85 Ohiltree Dunblane FK15 0DQ
T. 07970640426 e. robert@paul-architects.co.uk

Riverside House, Millrow, Dunblane FK15 0EL

Existing and Proposed Elevations

1 : 100 @ A3 RP 11/1/24

21-22 A04 A