




Pergola
1:1

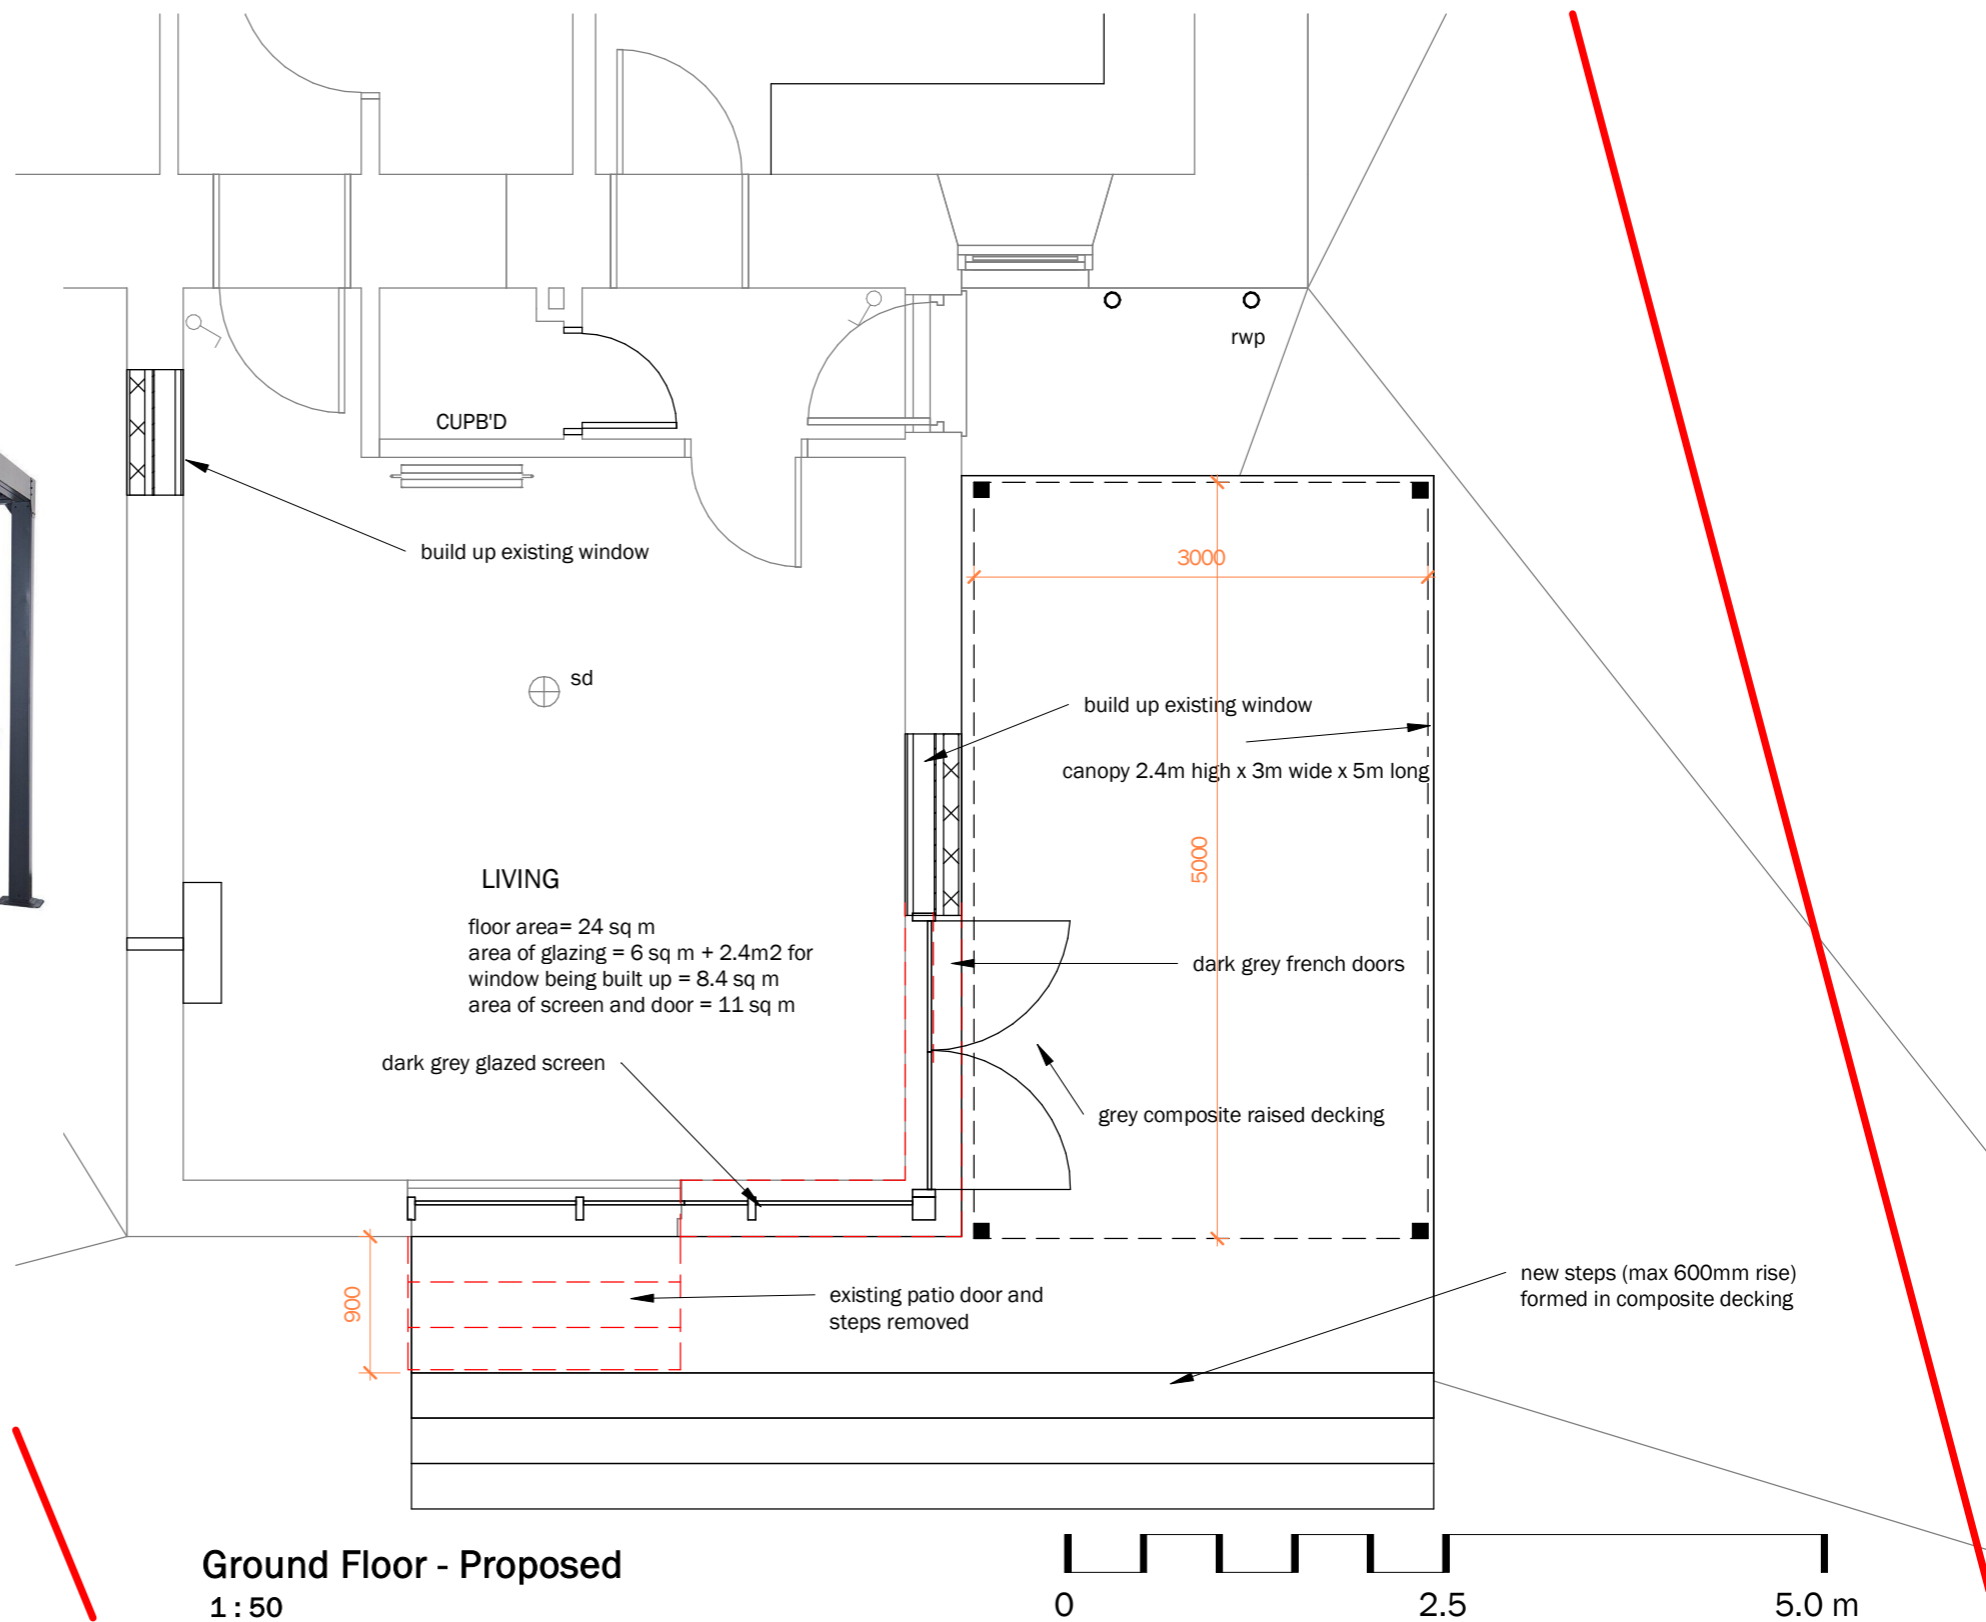

Ground Floor - Proposed
1:50



DO NOT SCALE FROM THIS DRAWING FOR CONSTRUCTION PURPOSES.
THIS DRAWING MUST ONLY BE VIEWED AT THE SCALE SHOWN
CONTRACTOR TO VERIFY ALL DIMENSIONS AND LEVELS ON SITE
ANY DISCREPANCY BETWEEN DRAWINGS AND SITE CONDITIONS TO BE
REFERRED TO THE ARCHITECT FOR CLARIFICATION

A	Window, pergola altered	1/12/23
Revision Number	Revision Description	Revision Date

Revision Schedule

James Heward

Riverside House, Millrow, Dunblane FK15 0EL

ROBERT PAUL

Proposed Plan

85 Ohiltree Dunblane FK15 0DQ
T. 07970640426 e. robert@paul-architects.co.uk

As indicated @ A3 RP 11/1/24

21-22 A03 A