
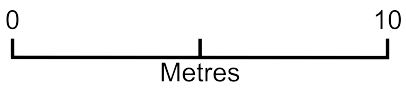


2359320 block plan

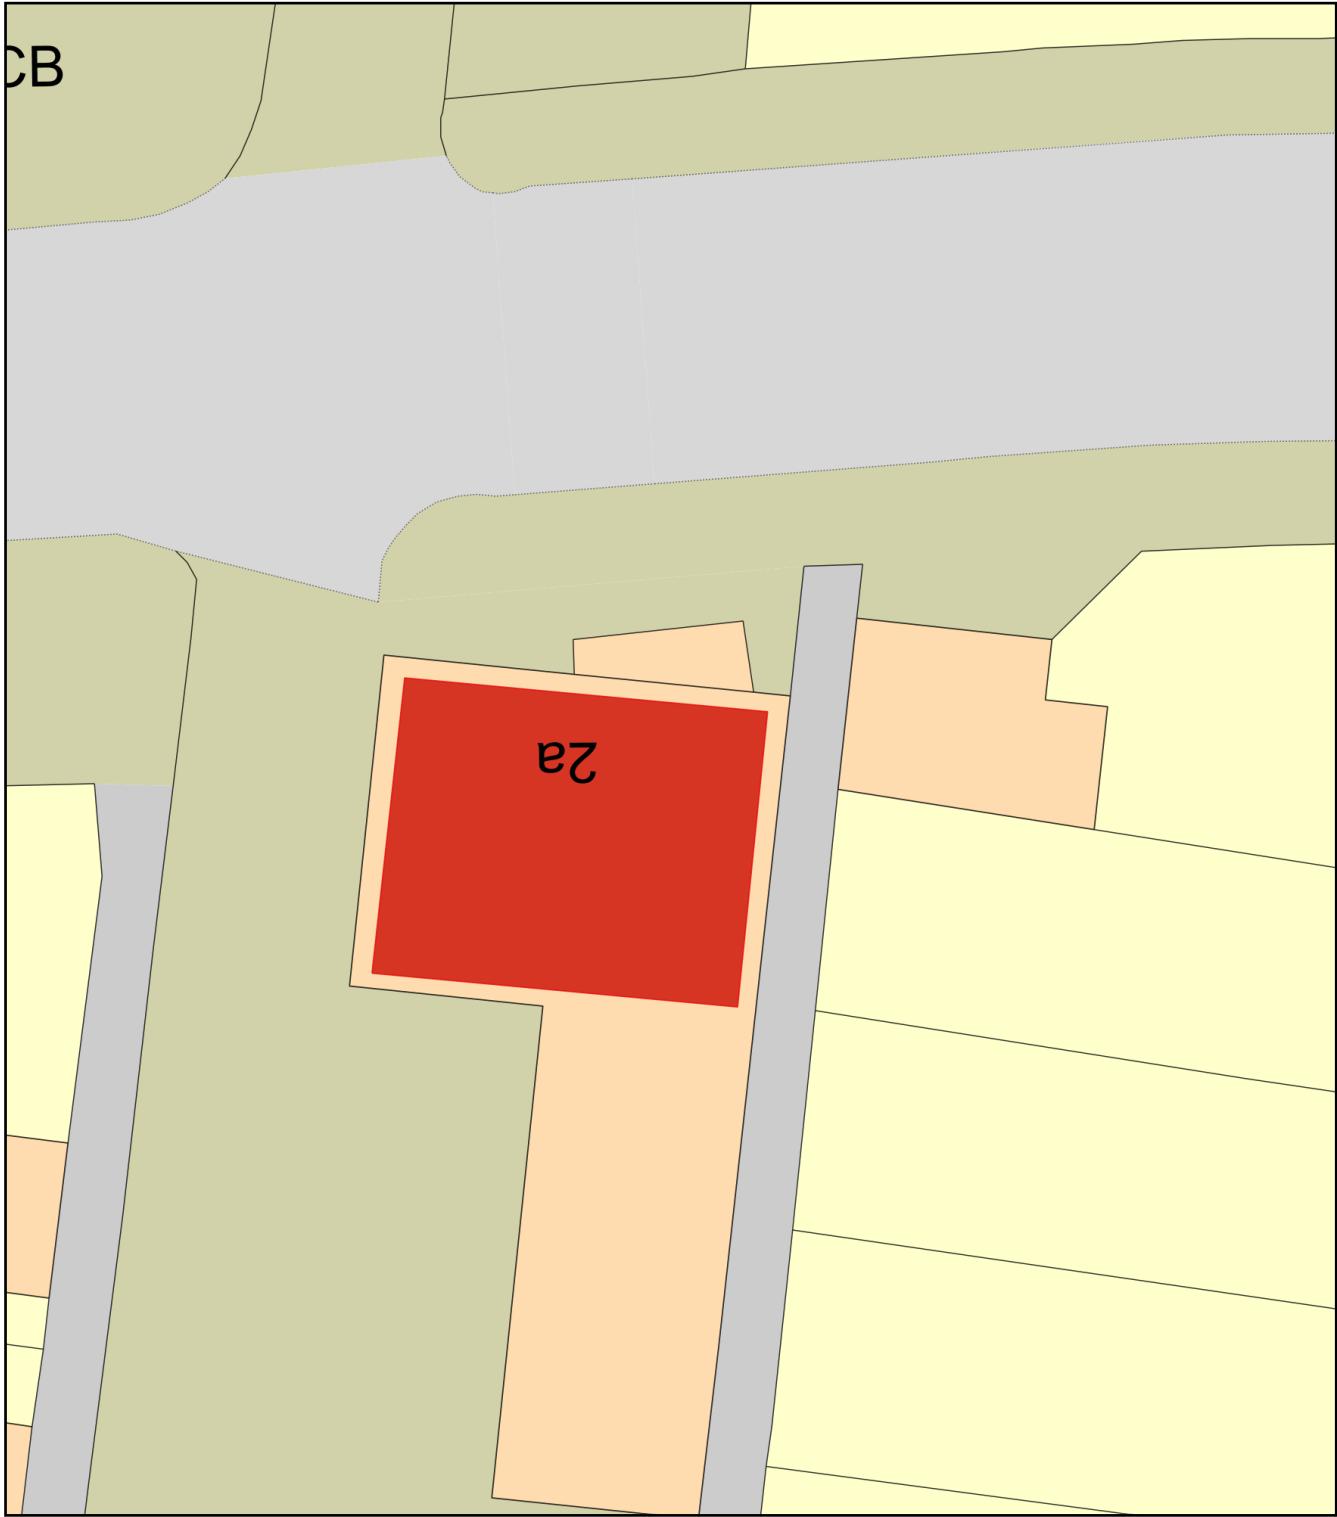

Plan Produced for: Elm Trees Surgery  
Date Produced: 05 Dec 2023  
Plan Reference Number: TQRQM23339122607796  
Scale: 1:200 @ A4