


**Side / East
Existing Elevation**

1:100@A3

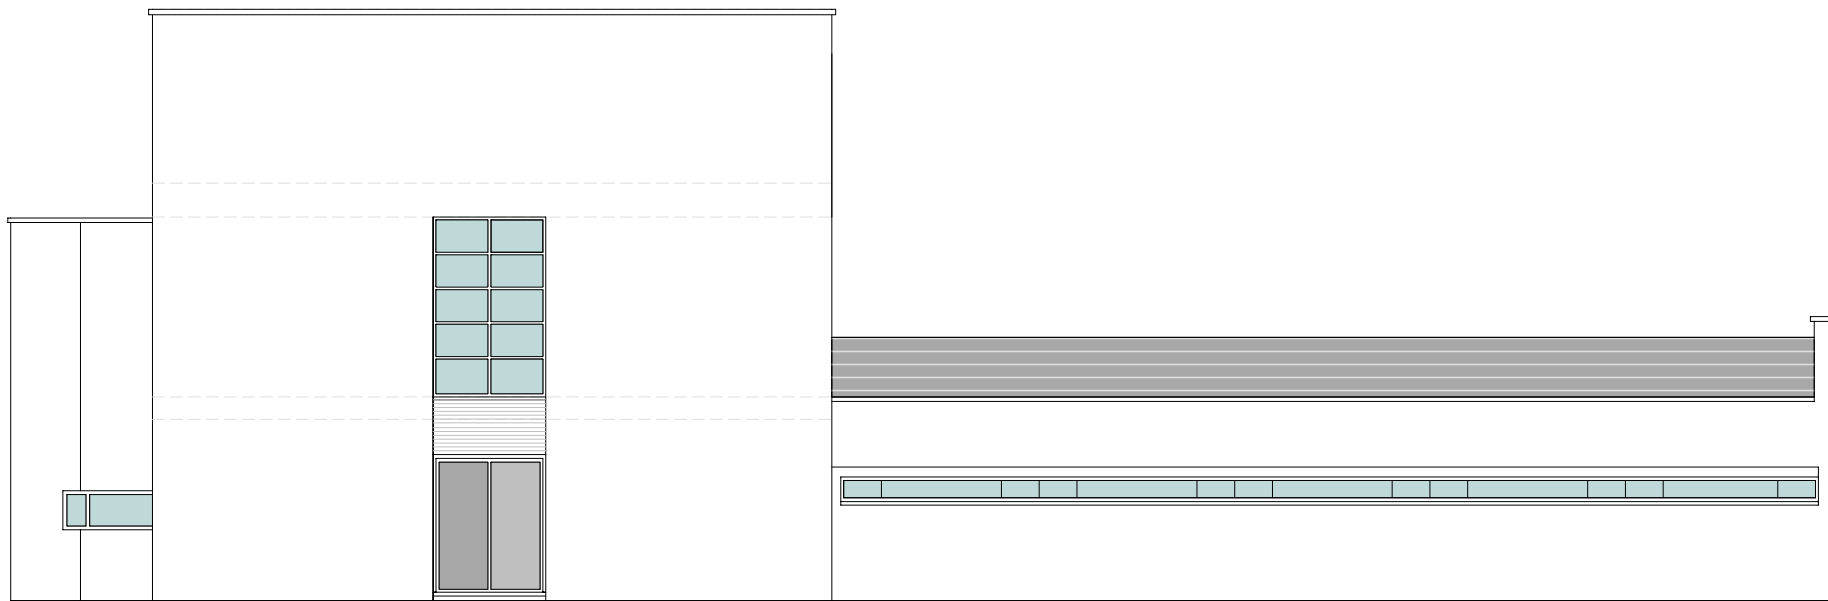

**Side / West
Existing Elevation**

1:100@A3



Plan Details		Client Details	
Side Elevations Existing		N Thakker	
Drawing No: Planning		Property Details	
Scale: 1:100@A3	Designer: TGN	Elm Trees Surgery 2A Horsenden Lane UB6 0PA	
Ref: 2359320	Date: Dec 2023	DRAWPLANS ARCHITECTURAL DESIGNERS & CONSULTANTS 65 Kings Hall Road BR3 1LR Tel: 07376 975 252 / team@drawplans.uk www.drawplans.uk Draw Plans © Copyright	