


**Side / West  
Proposed Elevation**

1:100@A3

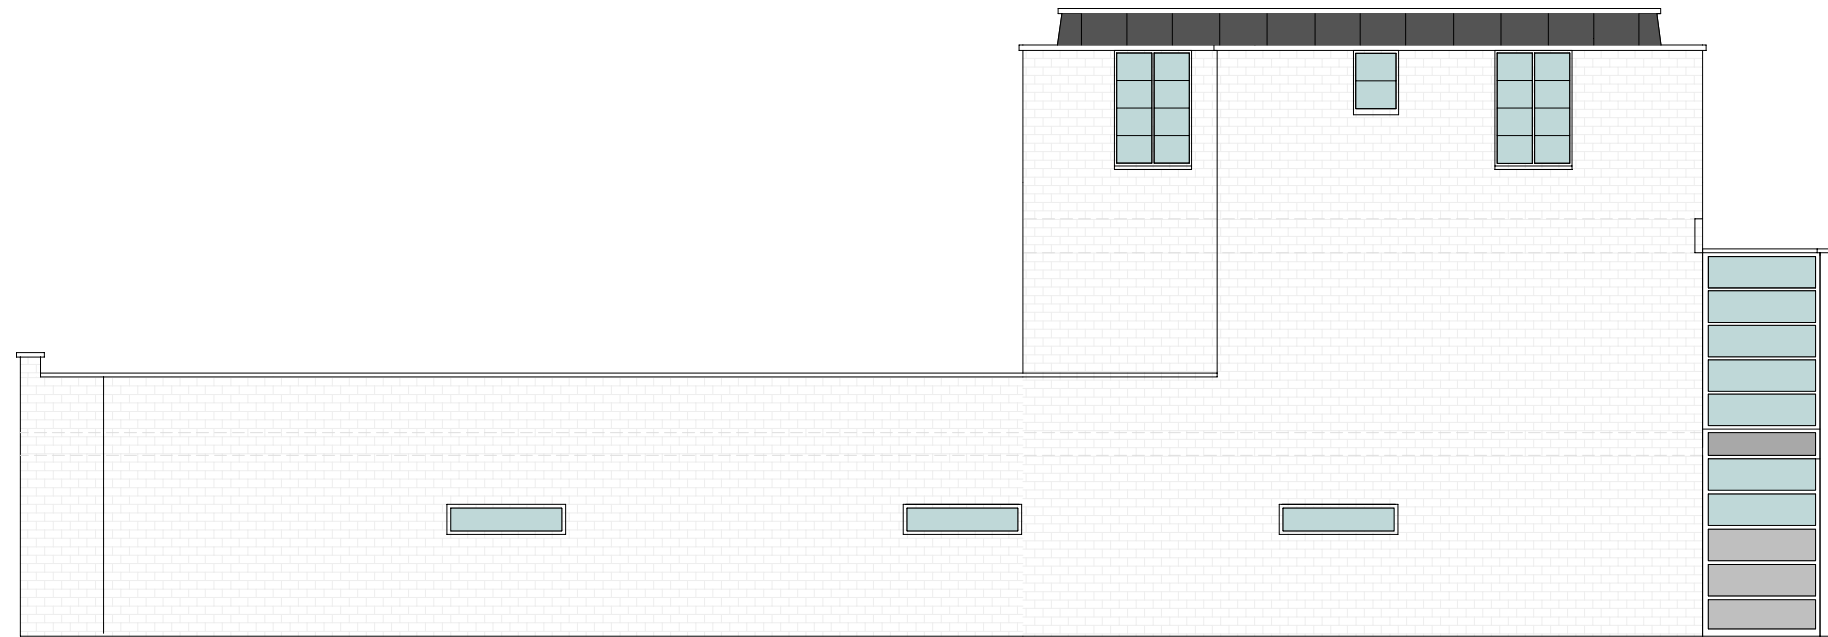

**Side / East  
Proposed Elevation**

1:100@A3



Drawing Details		Client Details	
East & West Proposed Side Elevations		N Thakker	
Drawing No: Planning	Designer: TGN	Property Details:	
Scale: 1:100@A3	Ref: 2359320	Elm Trees Surgery 2A Horsenden Lane UB6 0PA	
	Date: Dec 2023	<b>DRAWPLANS</b> ARCHITECTURAL DESIGNERS & CONSULTANTS 65 Kings Hall Road BR3 1LR Tel: 07376 975 252 / team@drawplans.uk www.drawplans.uk Draw Plans © Copyright	