


**Ground Floor
Existing Layout**

1:100@A3

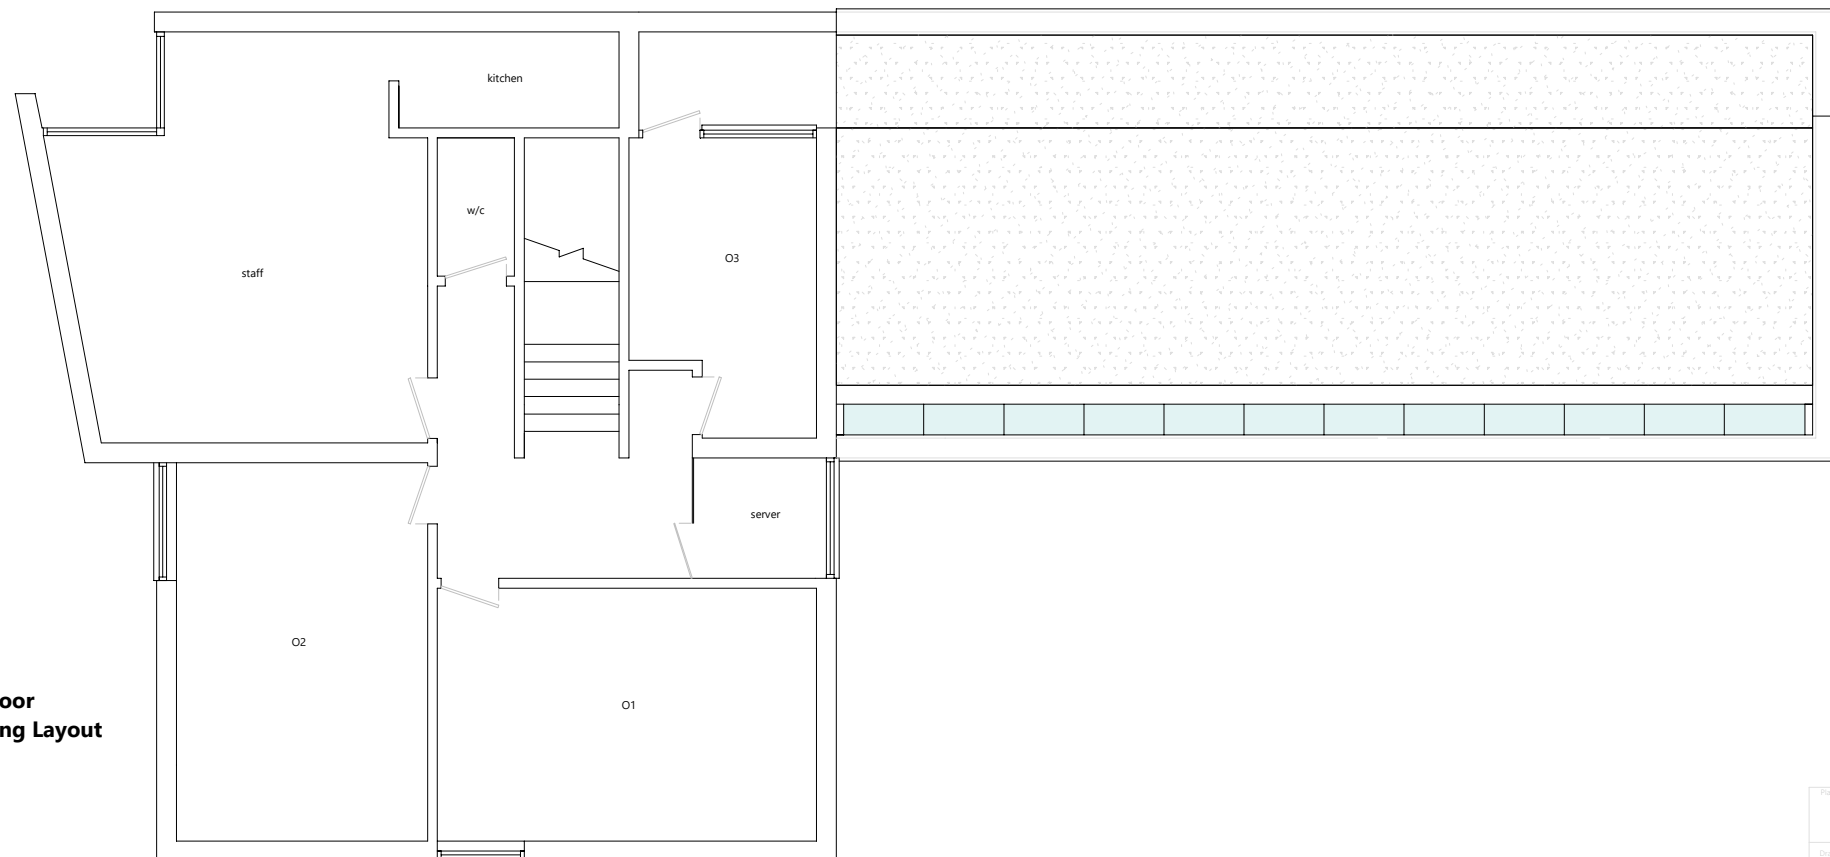

**1st Floor
Existing Layout**

1:100@A3



Plans Details		Client Details	
Ground & 1st Floor Existing Layout		N Thakker	
Drawing No: Planning		Property Details	
Scale: 1:100@A3	Designer: TGN	Elm Trees Surgery 2A Horsenden Lane UB6 0PA	
Ref: 2359320	Date: Dec 2023		

