


Site / Block Plan as Existing

Scale - 1:500

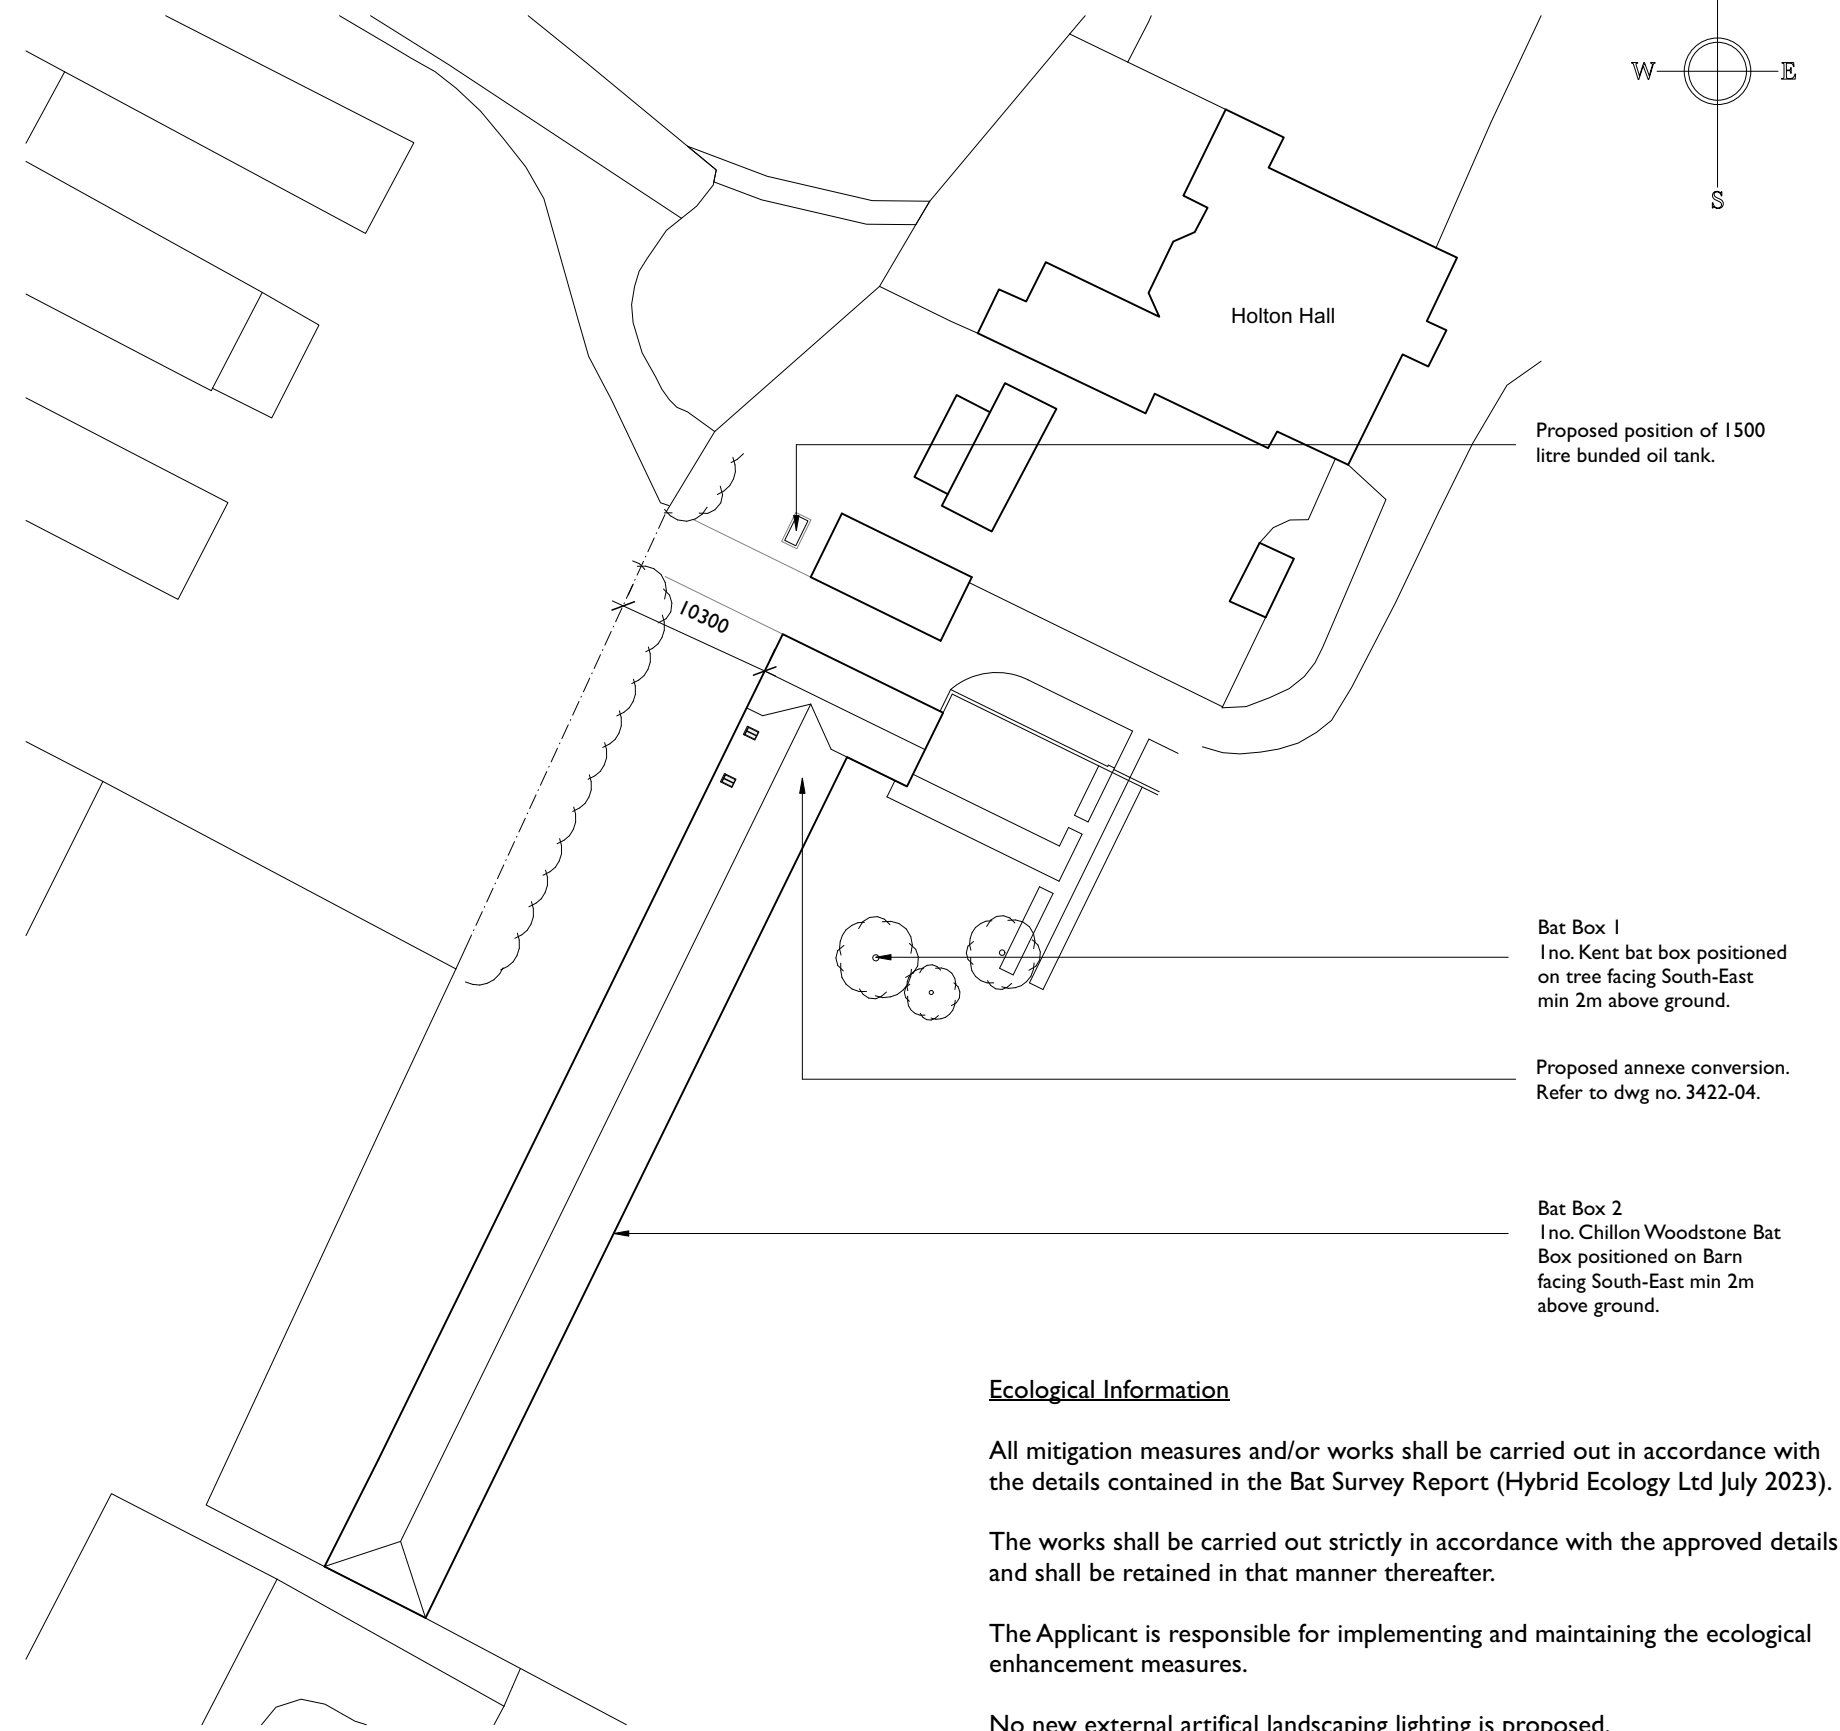

Site / Block Plan as Proposed

Ecological Information

All mitigation measures and/or works shall be carried out in accordance with the details contained in the Bat Survey Report (Hybrid Ecology Ltd July 2023).

The works shall be carried out strictly in accordance with the approved details and shall be retained in that manner thereafter.

The Applicant is responsible for implementing and maintaining the ecological enhancement measures.

No new external artificial landscaping lighting is proposed.

Rev A	Scheme amend	09.01.24	BOC
ROGER BALMER DESIGN			
FOUNTAIN HOUSE STUDIO THE STREET EAST BERGHOLT COLCHESTER CO7 6TB			
Telephone: 01206 299477 Email: enquiries@rogerbalmerdesign.co.uk			
Client	Project	Drawing	
Mr and Mrs Greene	Holton Hall Hadleigh Road Holton St Mary	Site / Block Plan as Existing and Proposed	
Scale	Date	Del.	Drawing no. Rev.
1:500 at A2	October 2022	BOC	3422 - 02 A
Contractors must verify all dimensions and information on site prior to commencement of work. Do not scale from drawing.			
© Roger A Balmer Ltd			