



North West / Front Elevation- DOORS OPEN  
1:50 @ A1

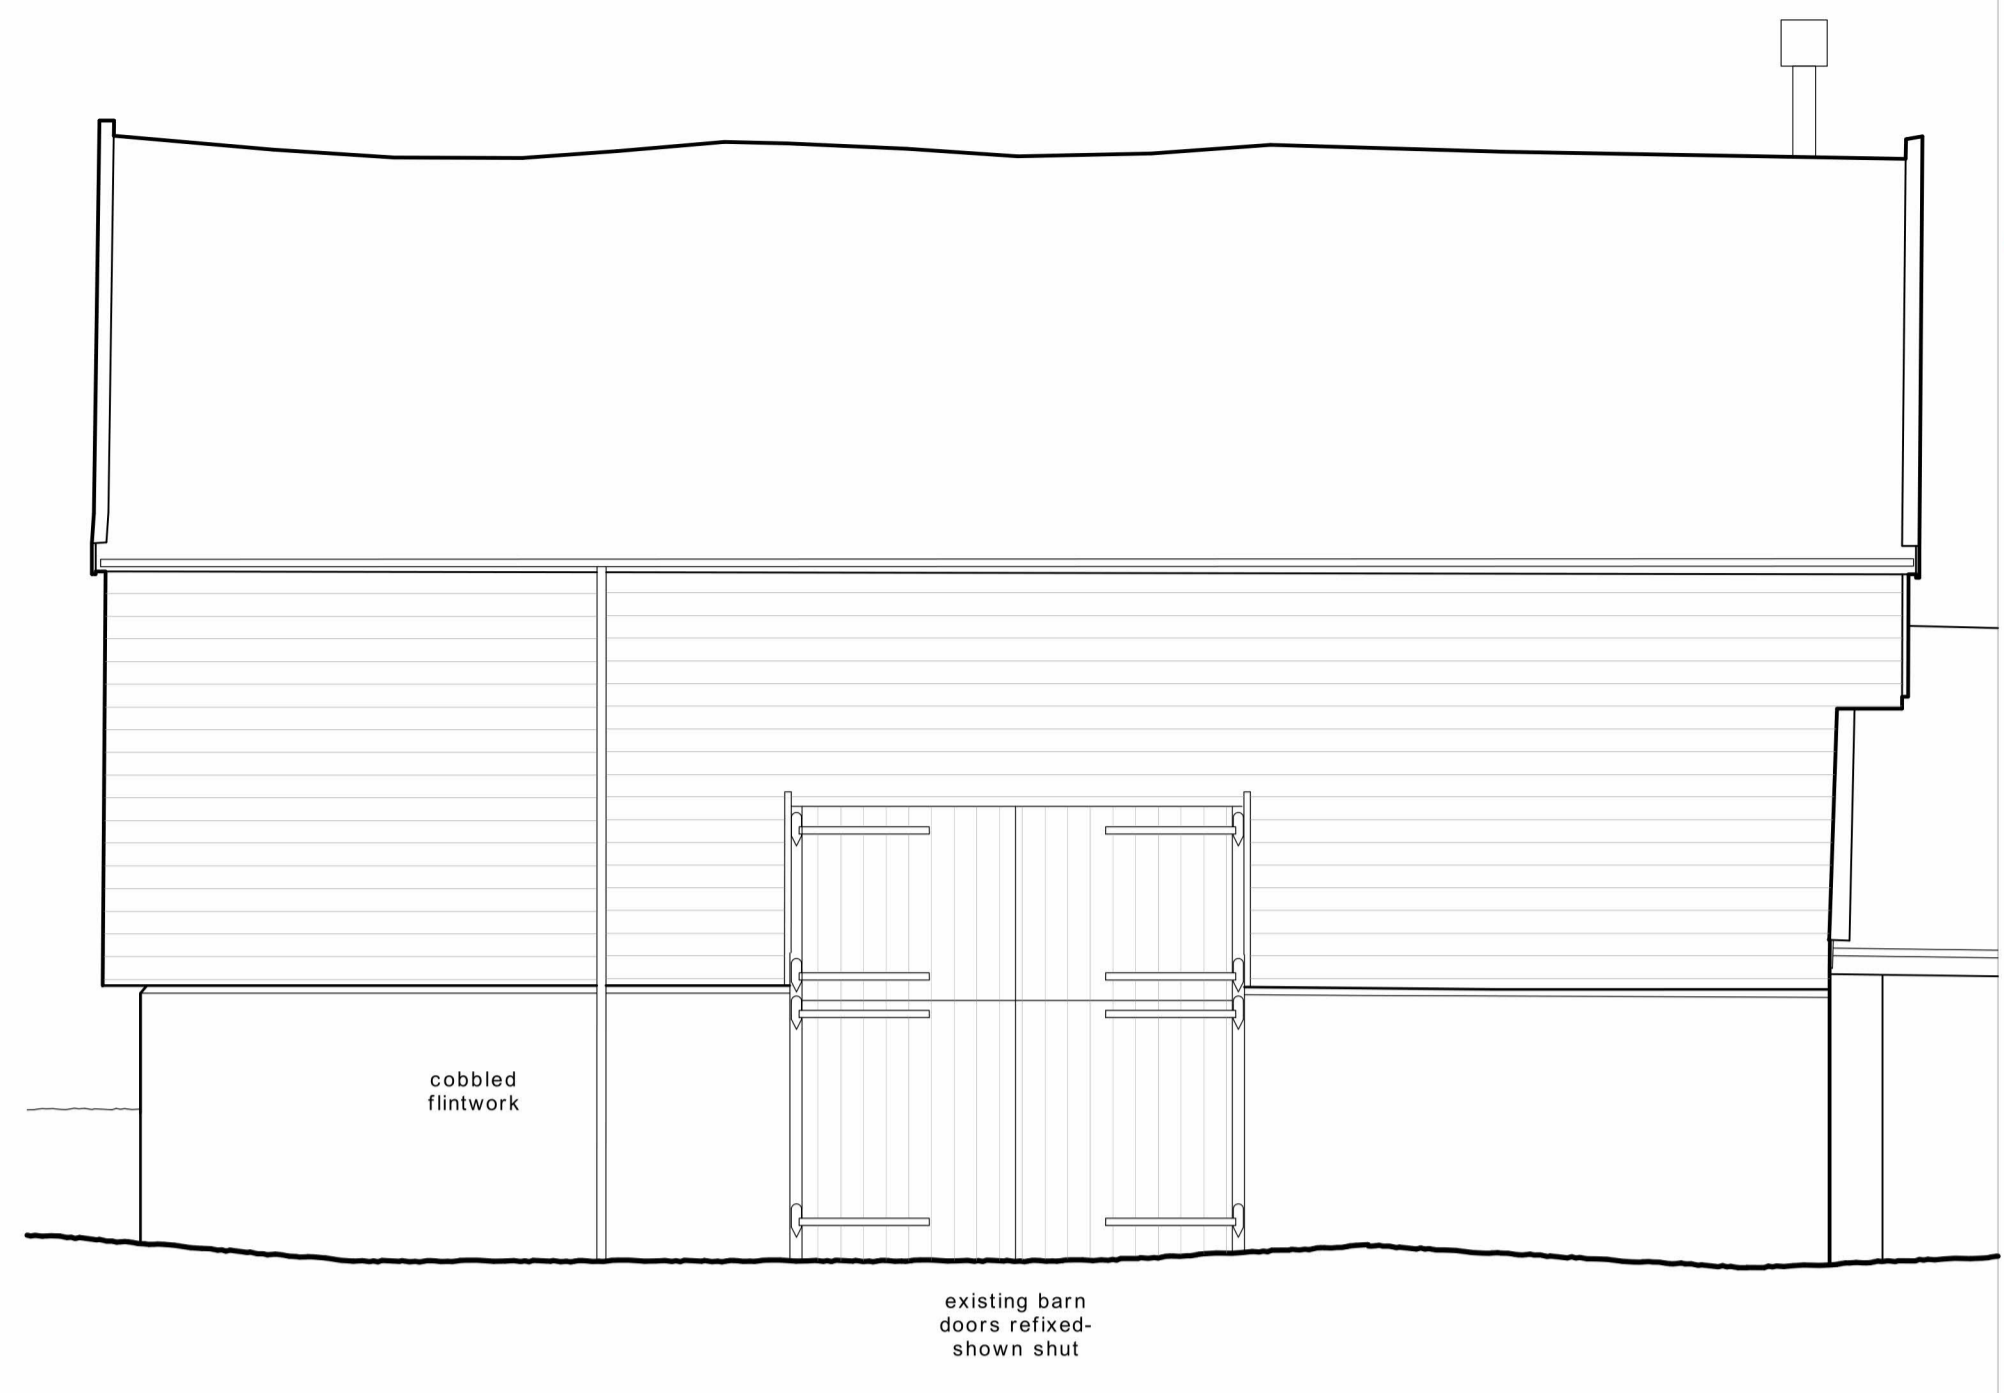


North West / Front Elevation- DOORS CLOSED  
1:50 @ A1

plan section of doors- as proposed  
1:10 @ A1

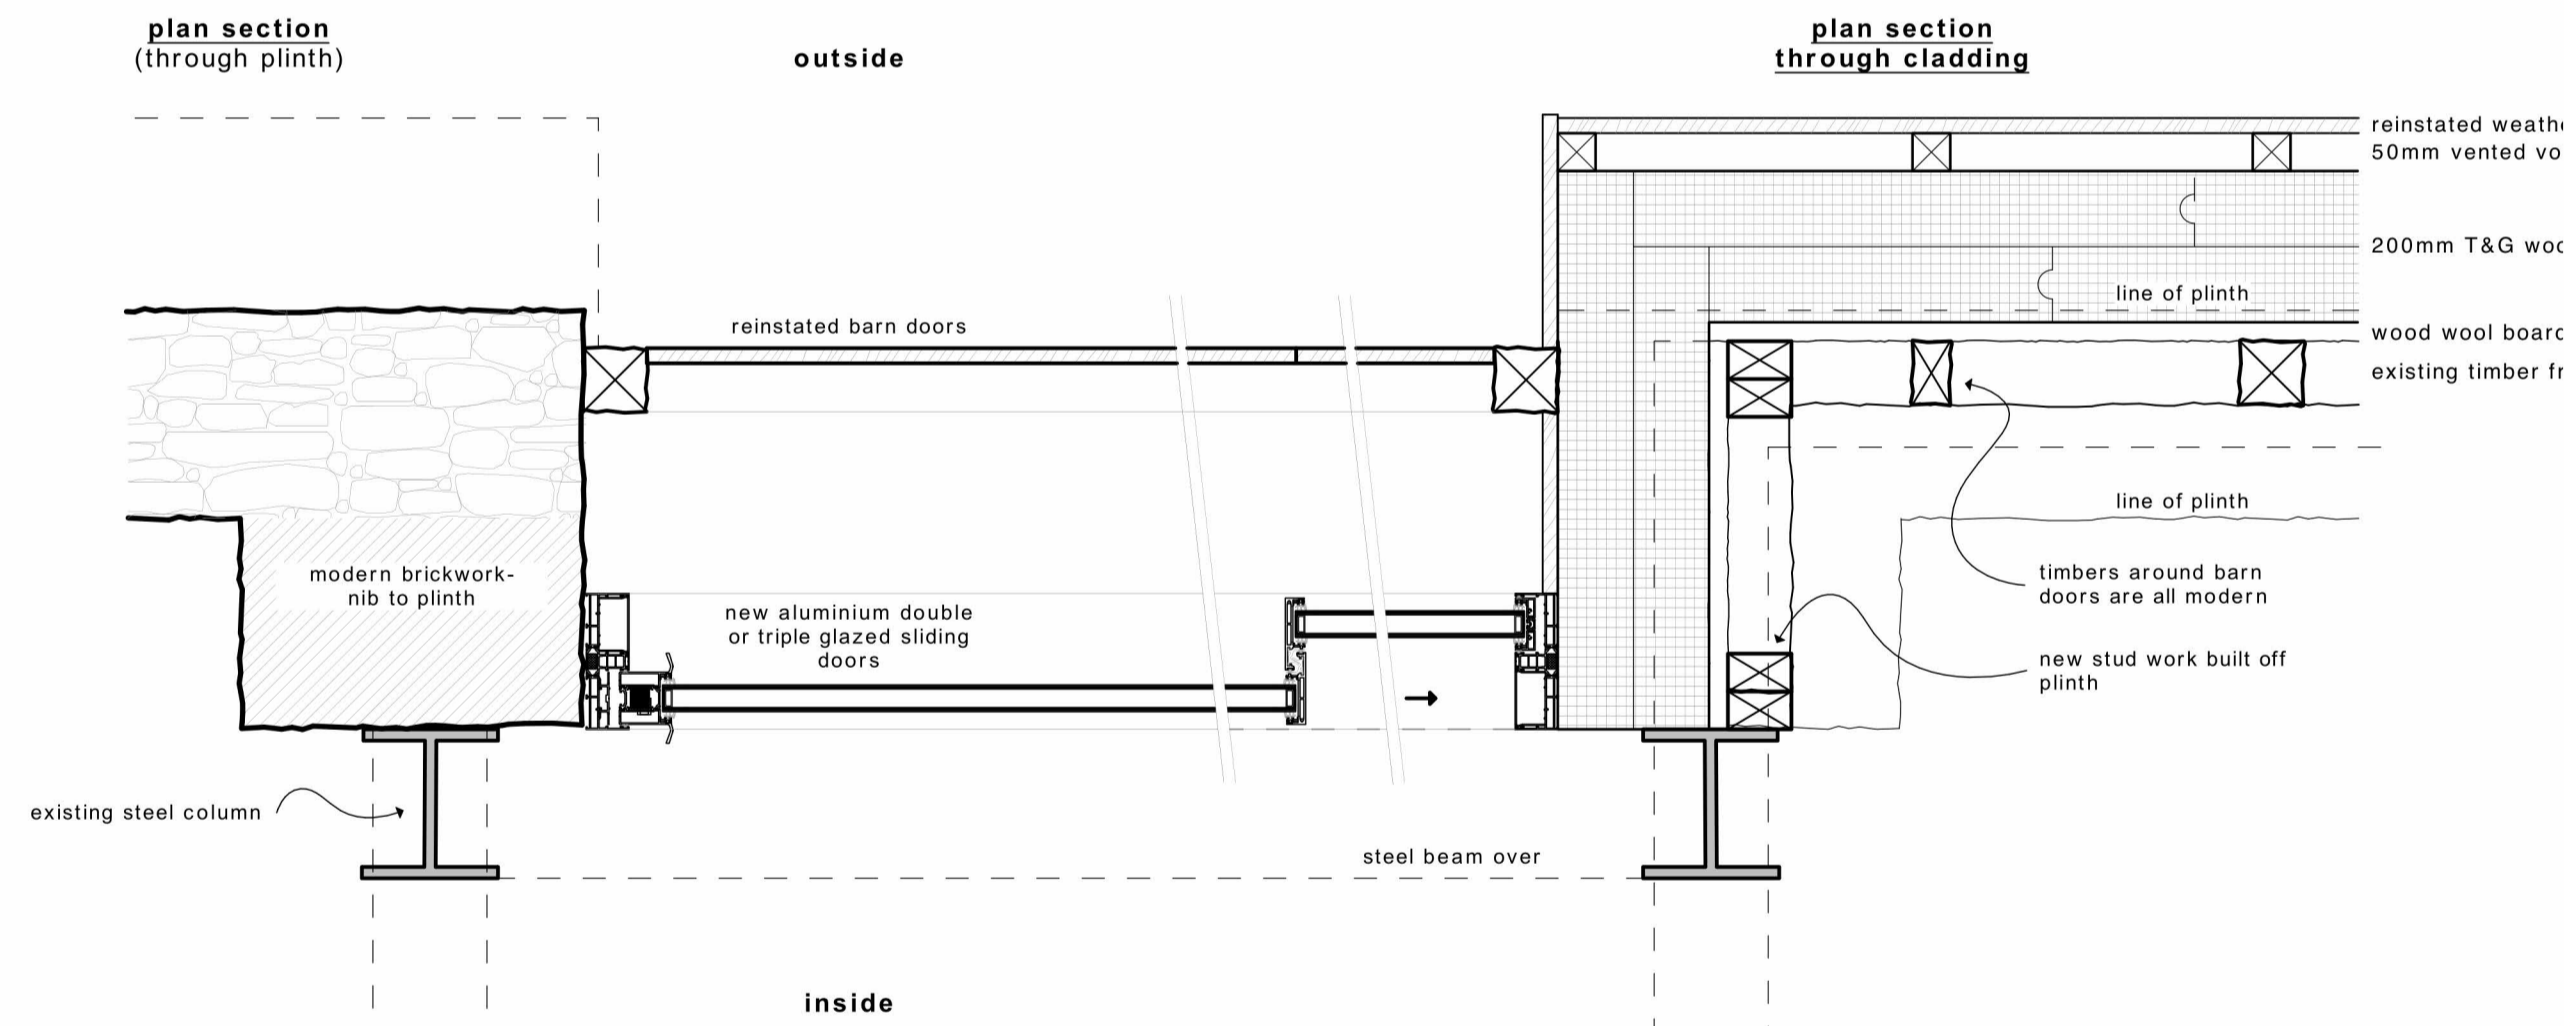

plan section of doors- as existing  
1:10 @ A1

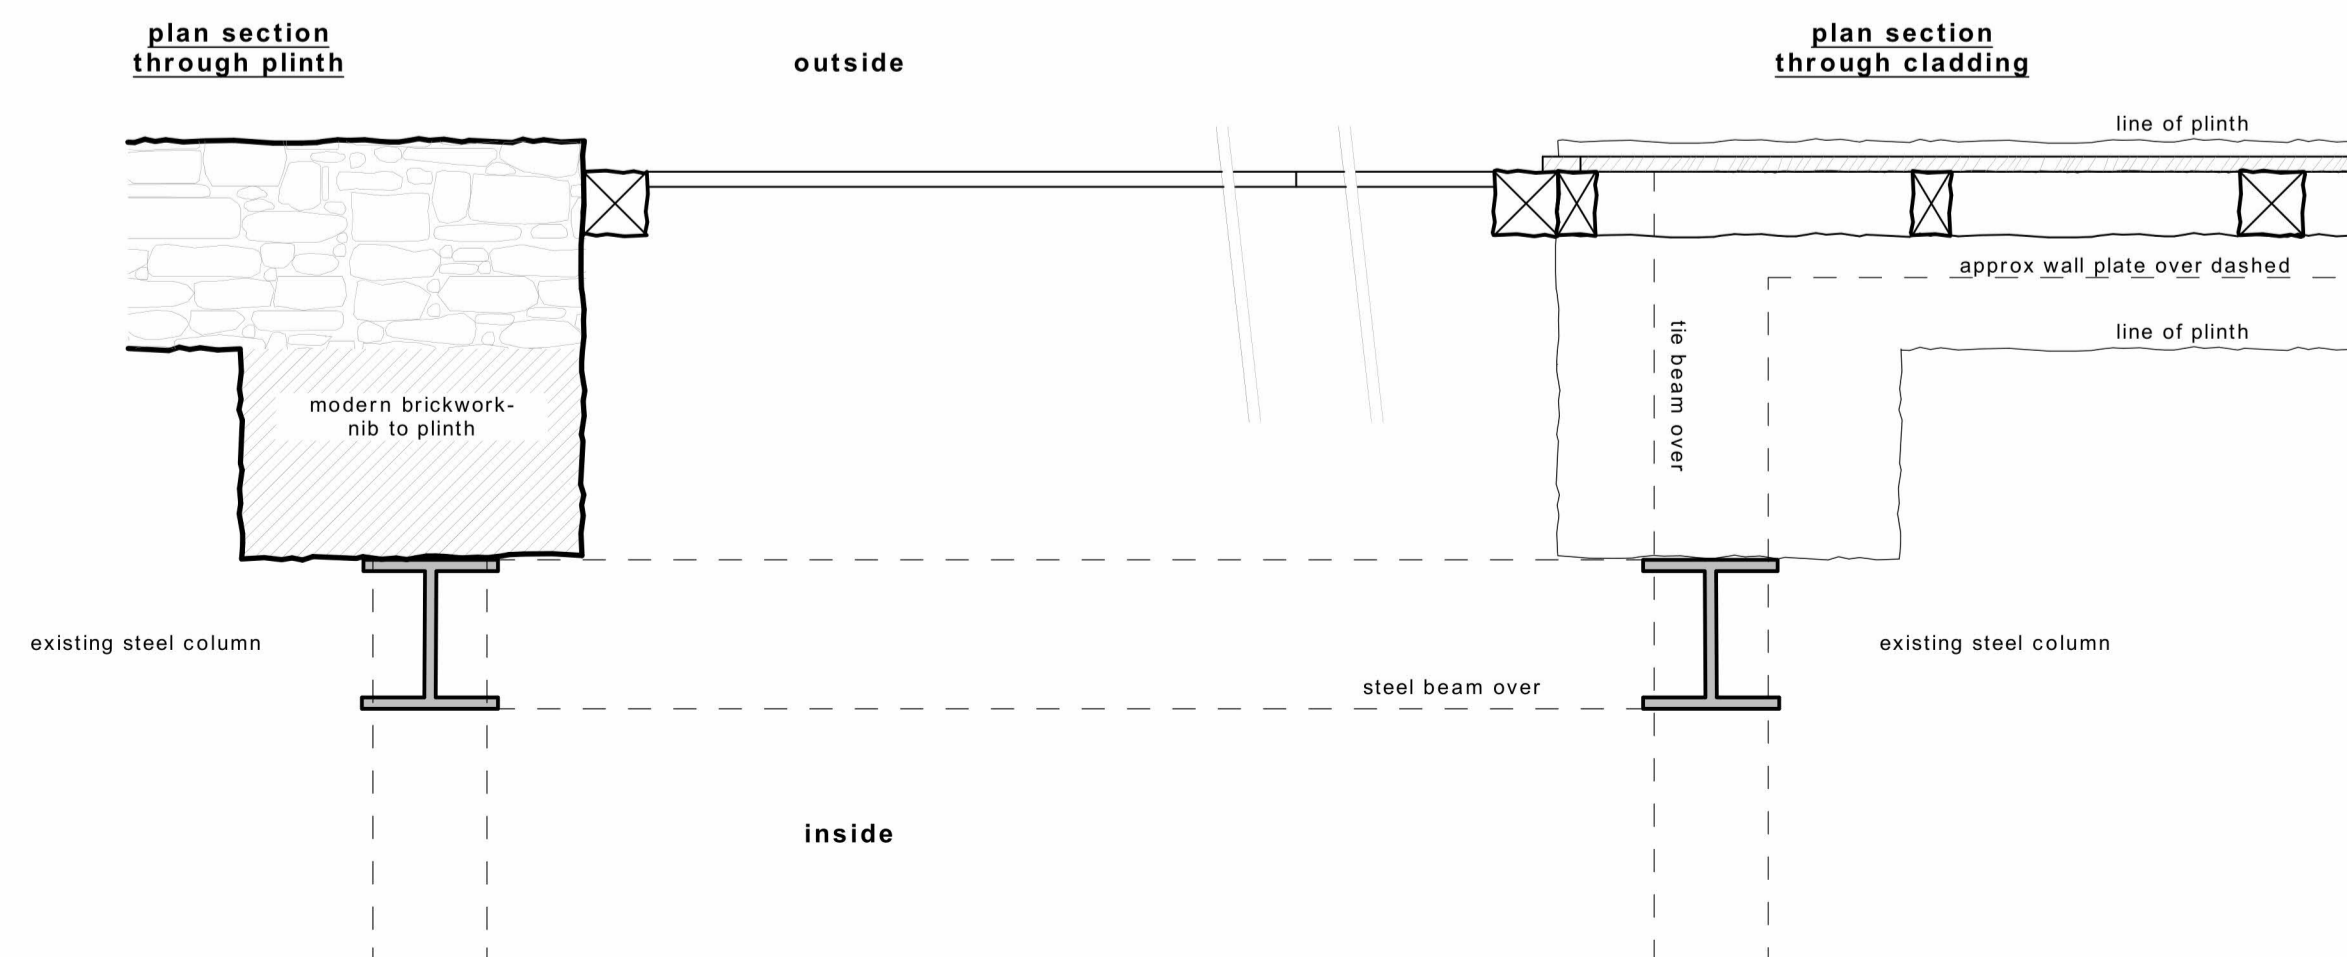

section of doors  
1:10 @ A1

doc M compliant  
approach-landing min.  
1.2m deep

**drawings produced for  
discharge of listed building  
consent conditions purposes  
only**

09.01.24 building control issue  
revisions

project  
**Barn at Button's  
Green Farmhouse  
Cockfield, IP30 0JF**

drawing  
**door details  
for listed building consent**

scale  
1:50 @ A1 unless stated

date  
Jan 23

number/revision  
**2355.04** CG